

Lucas Gray Design

THE SHIFT ADU

S00 COVER

JAN. 01, 2021

www.lucasgraydesign.com | 503-453-7195

106' - 4 13/16"

5' - 0" 21' - 3" 9' - 0"

15' - 2"

41' - 2"

76' - 4 1/8"

20' - 0 1/8"

BACKYARD SETBACK

FRONTYARD SETBACK


ELEVATED PATIO

DECK


EXISTING GARAGE

EXISTING HOUSE

EXISTING DRIVEWAY

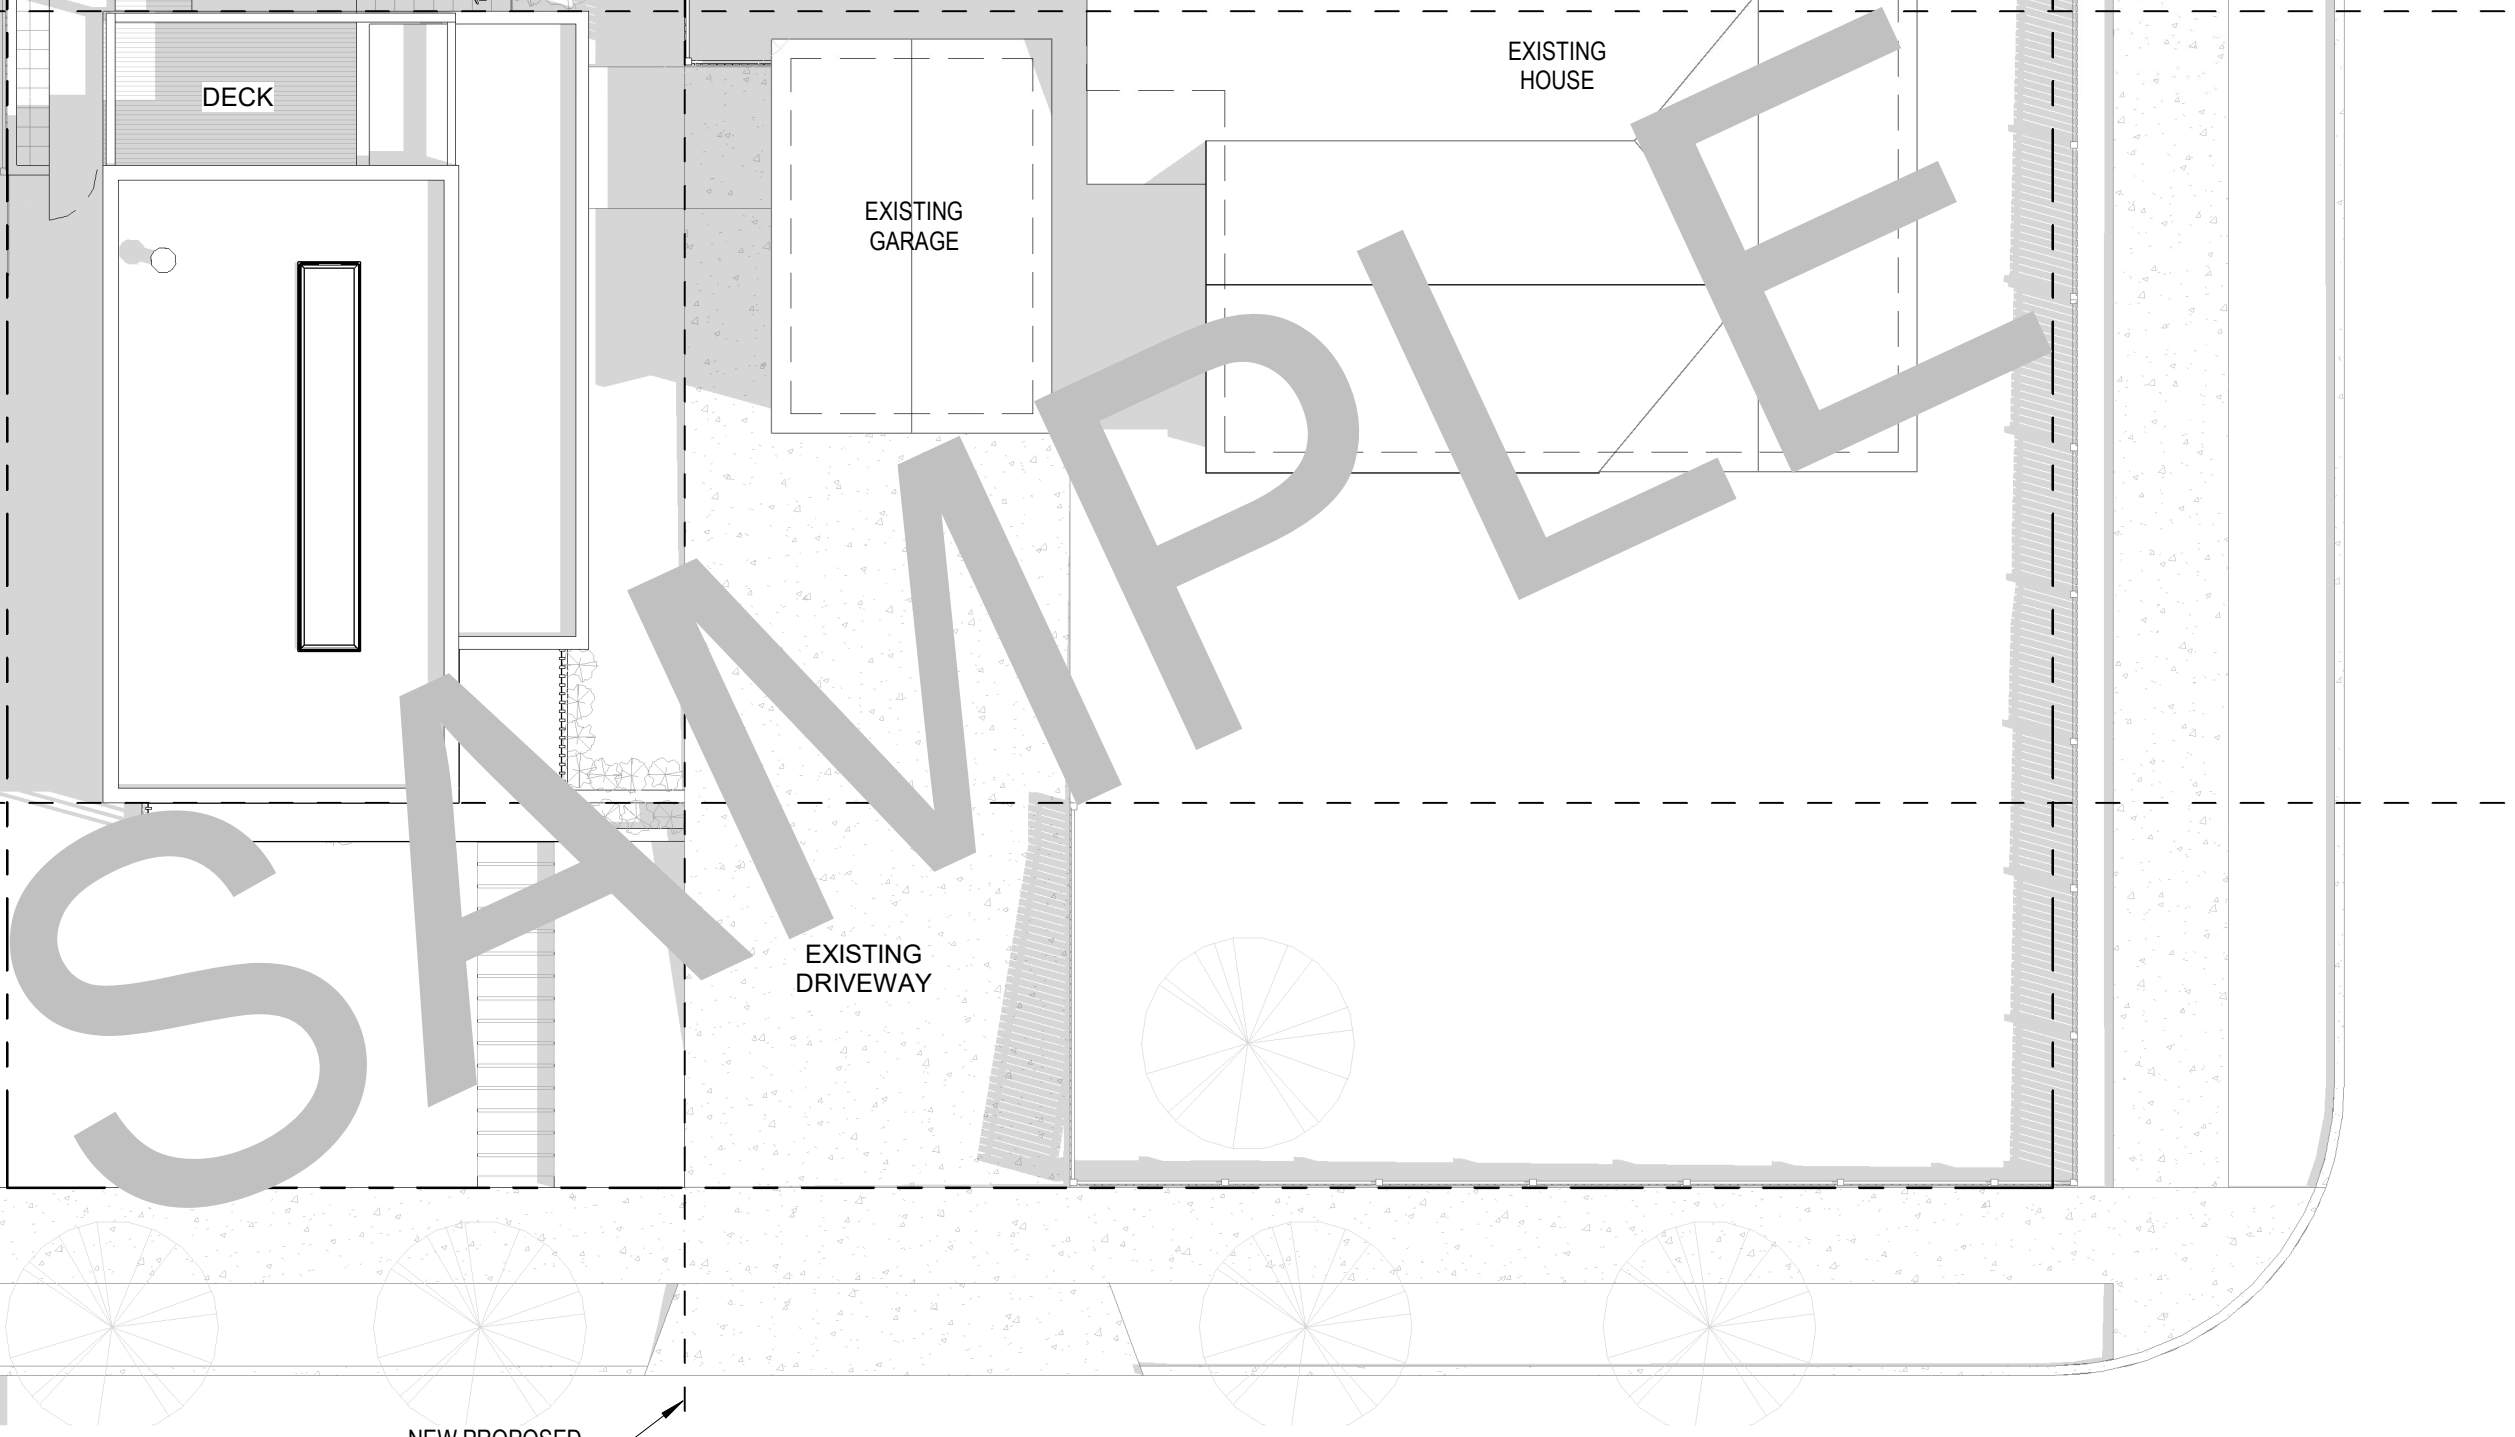


NEW PROPOSED
 PROPERTY LINE

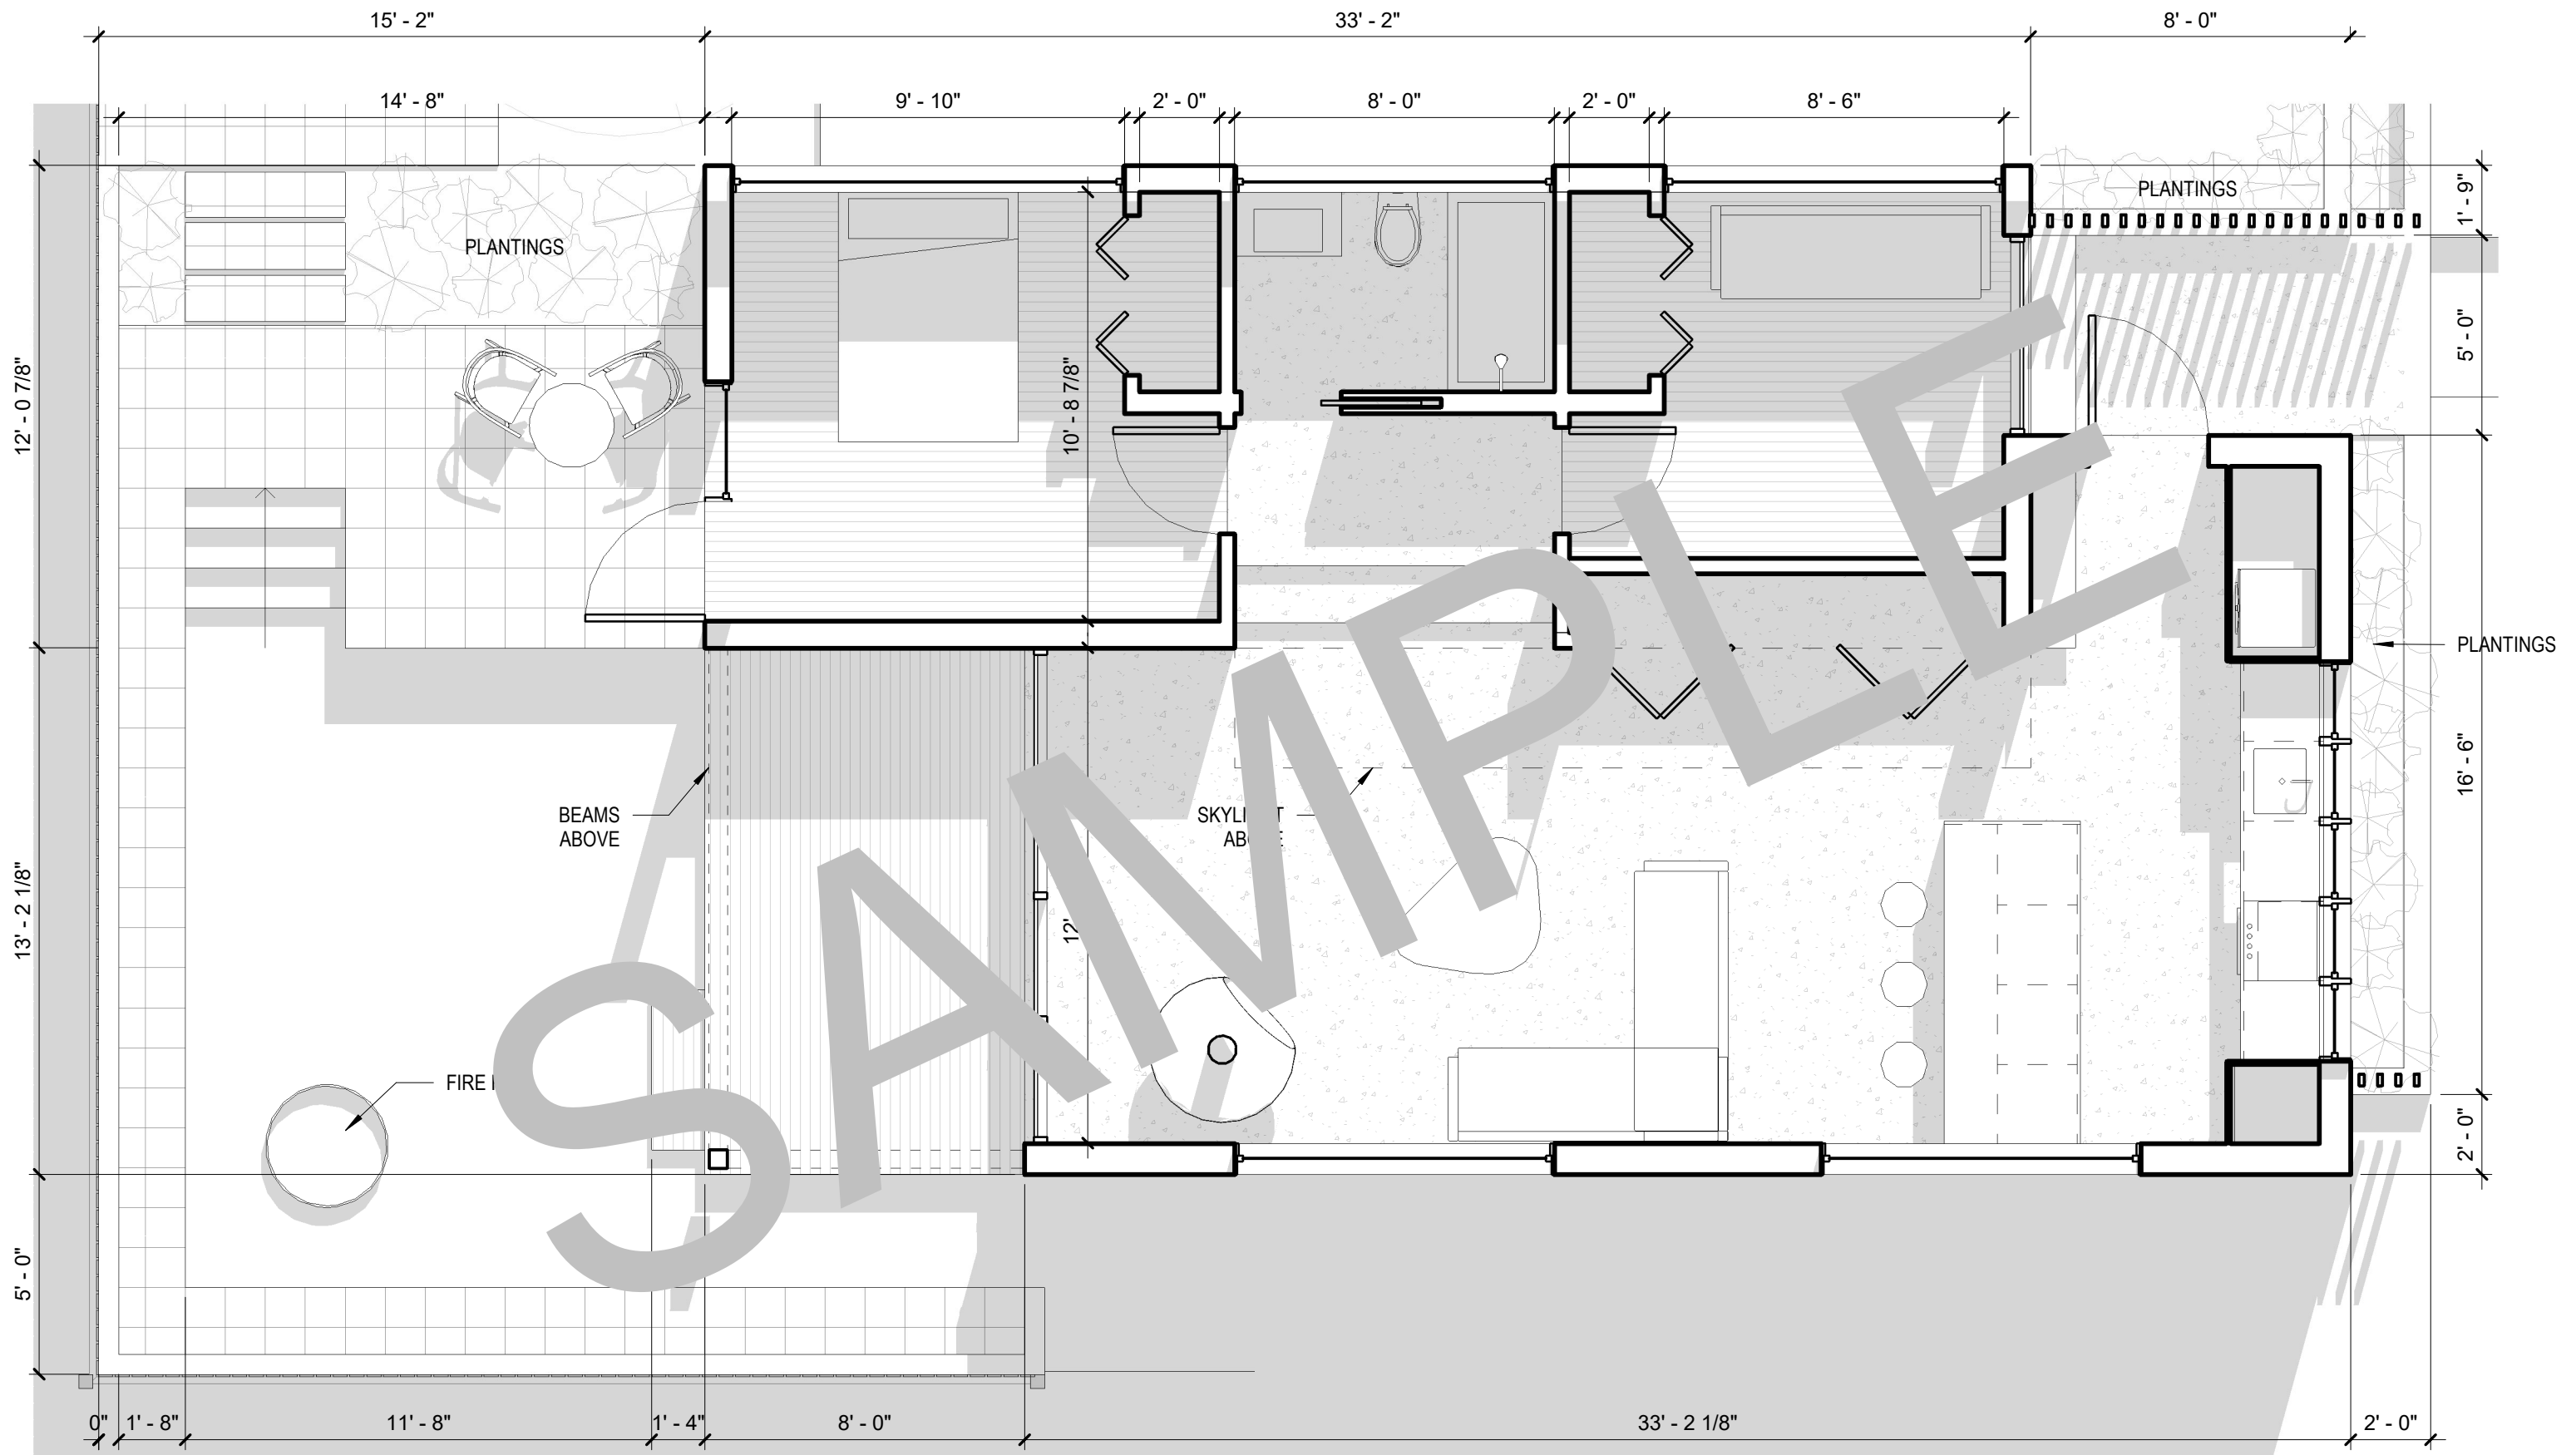

Lucas Gray Design

THE SHIFT ADU
S02 FIRST FLOOR PLAN

JAN. 01, 2021
www.lucasgraydesign.com | 503-453-7195

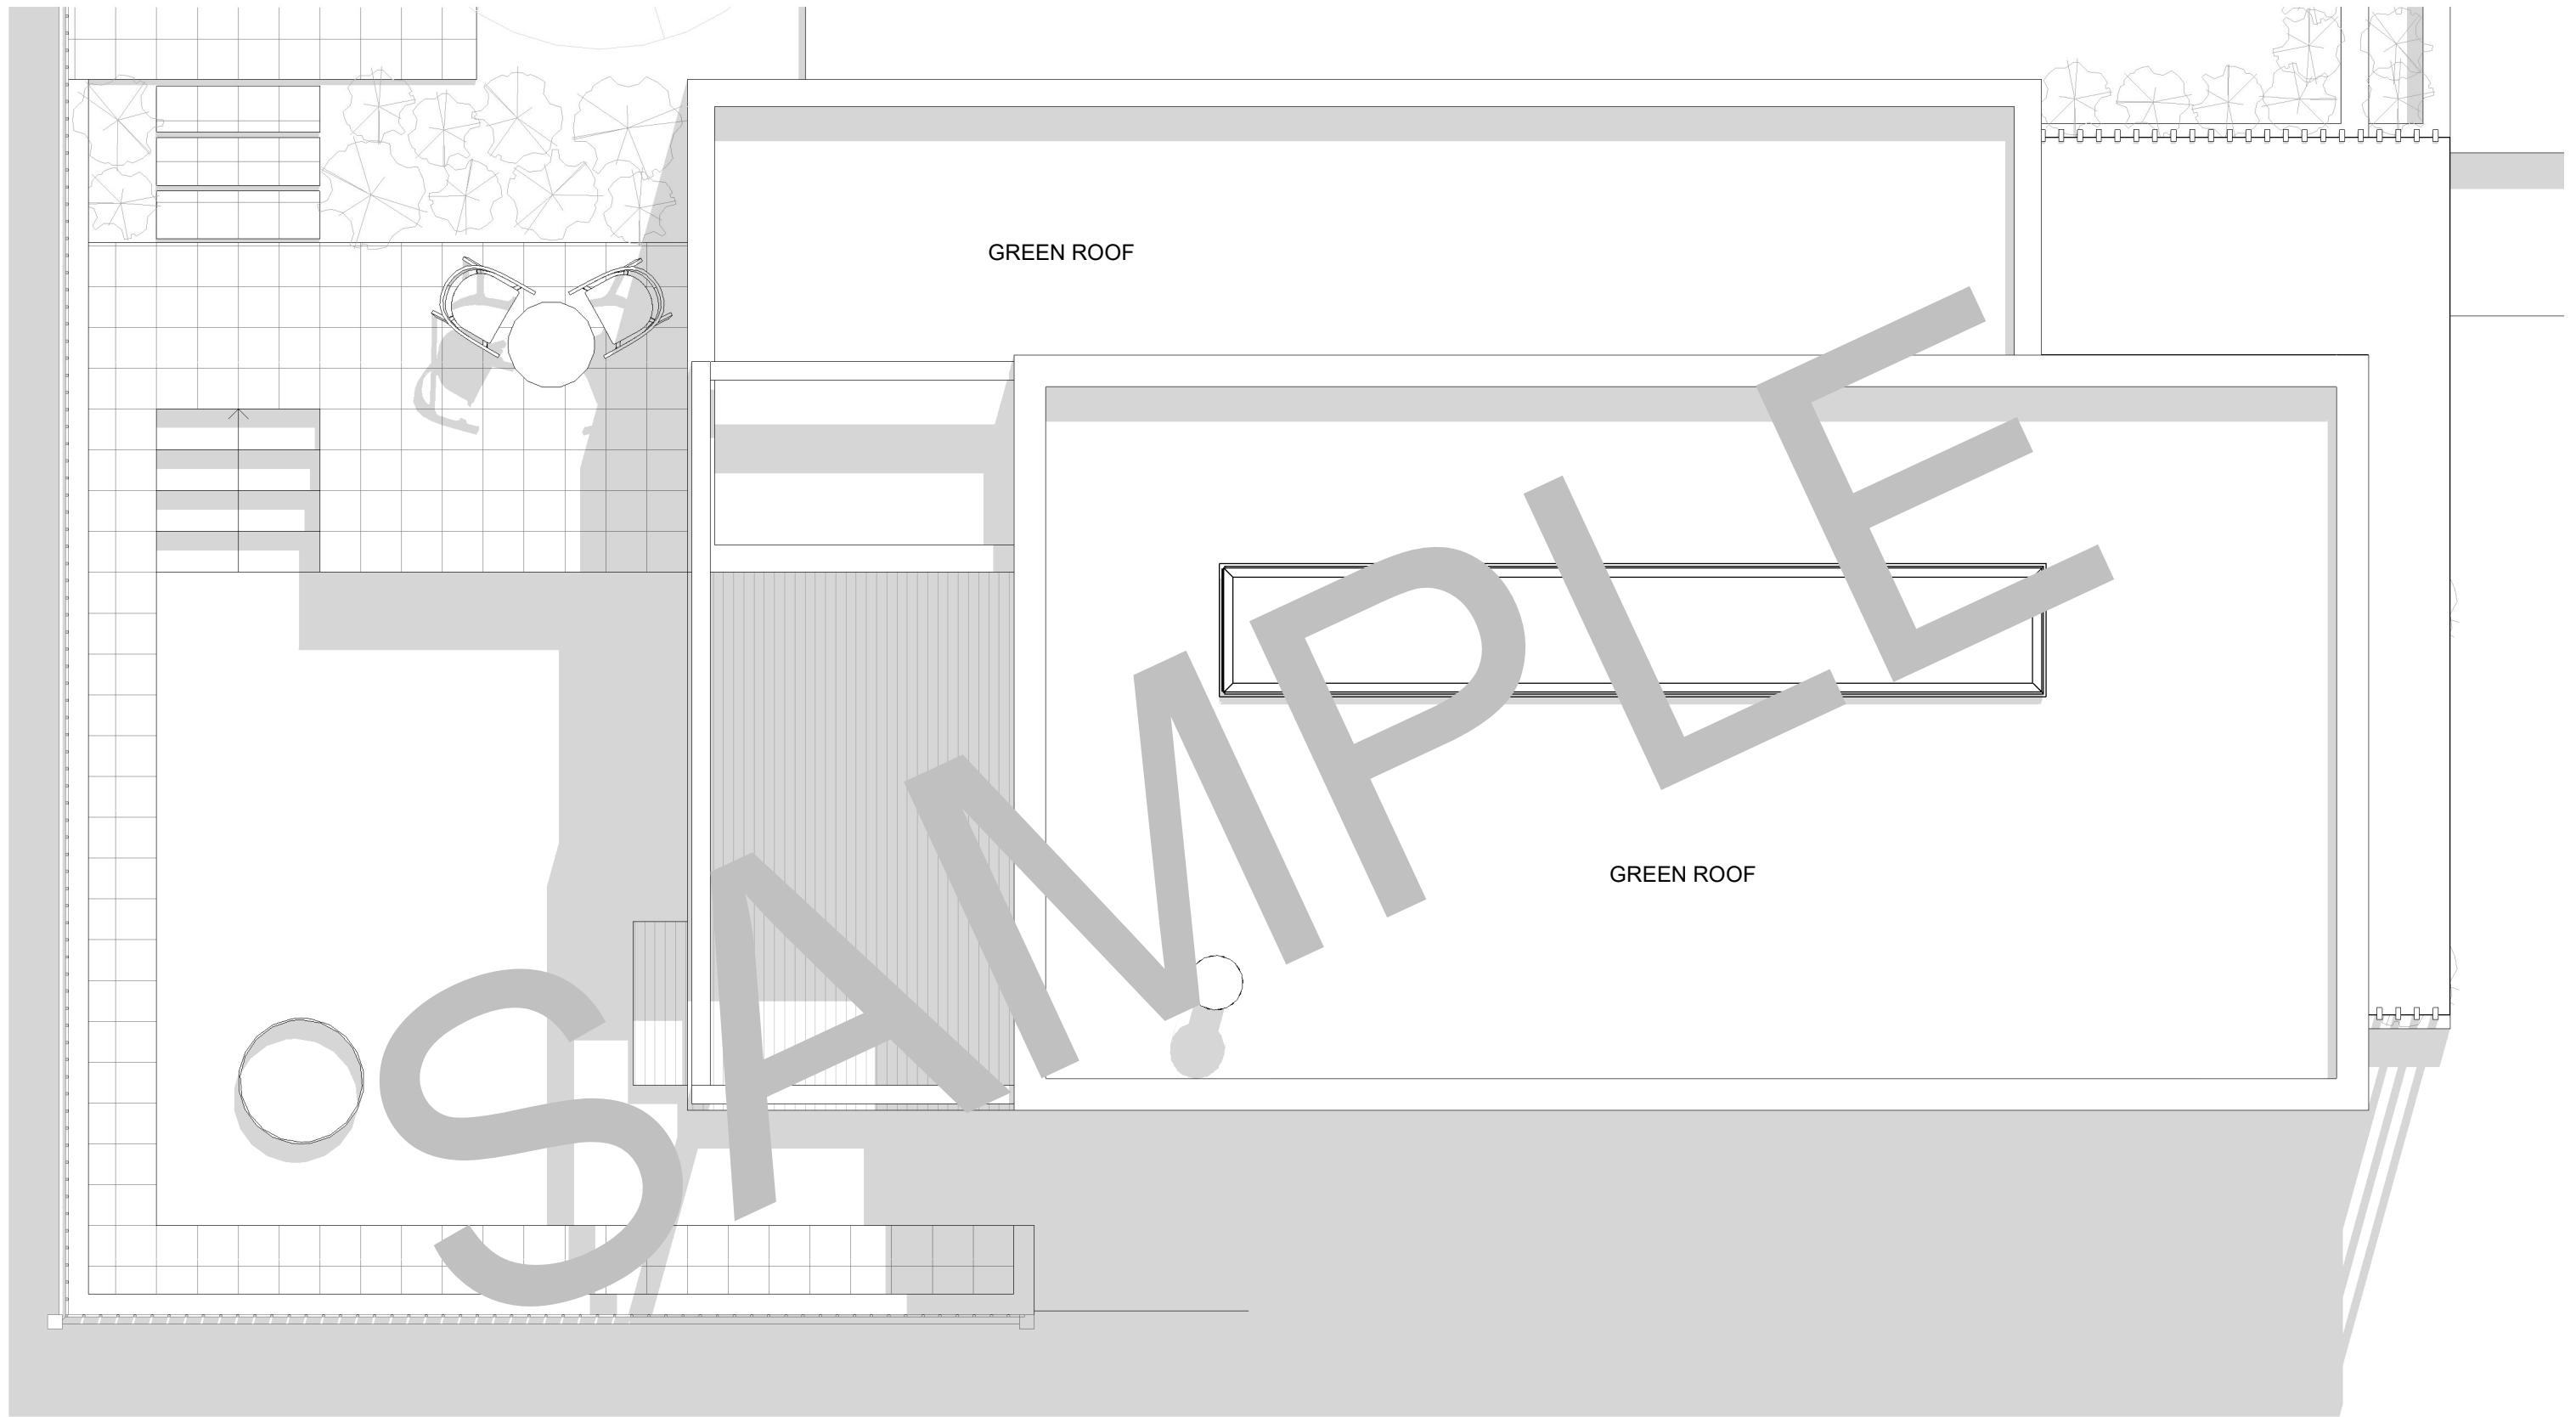

GREEN ROOF

GREEN ROOF


Lucas Gray Design


THE SHIFT ADU

S03 ROOF PLAN

JAN. 01, 2021

www.lucasgraydesign.com | 503-453-7195

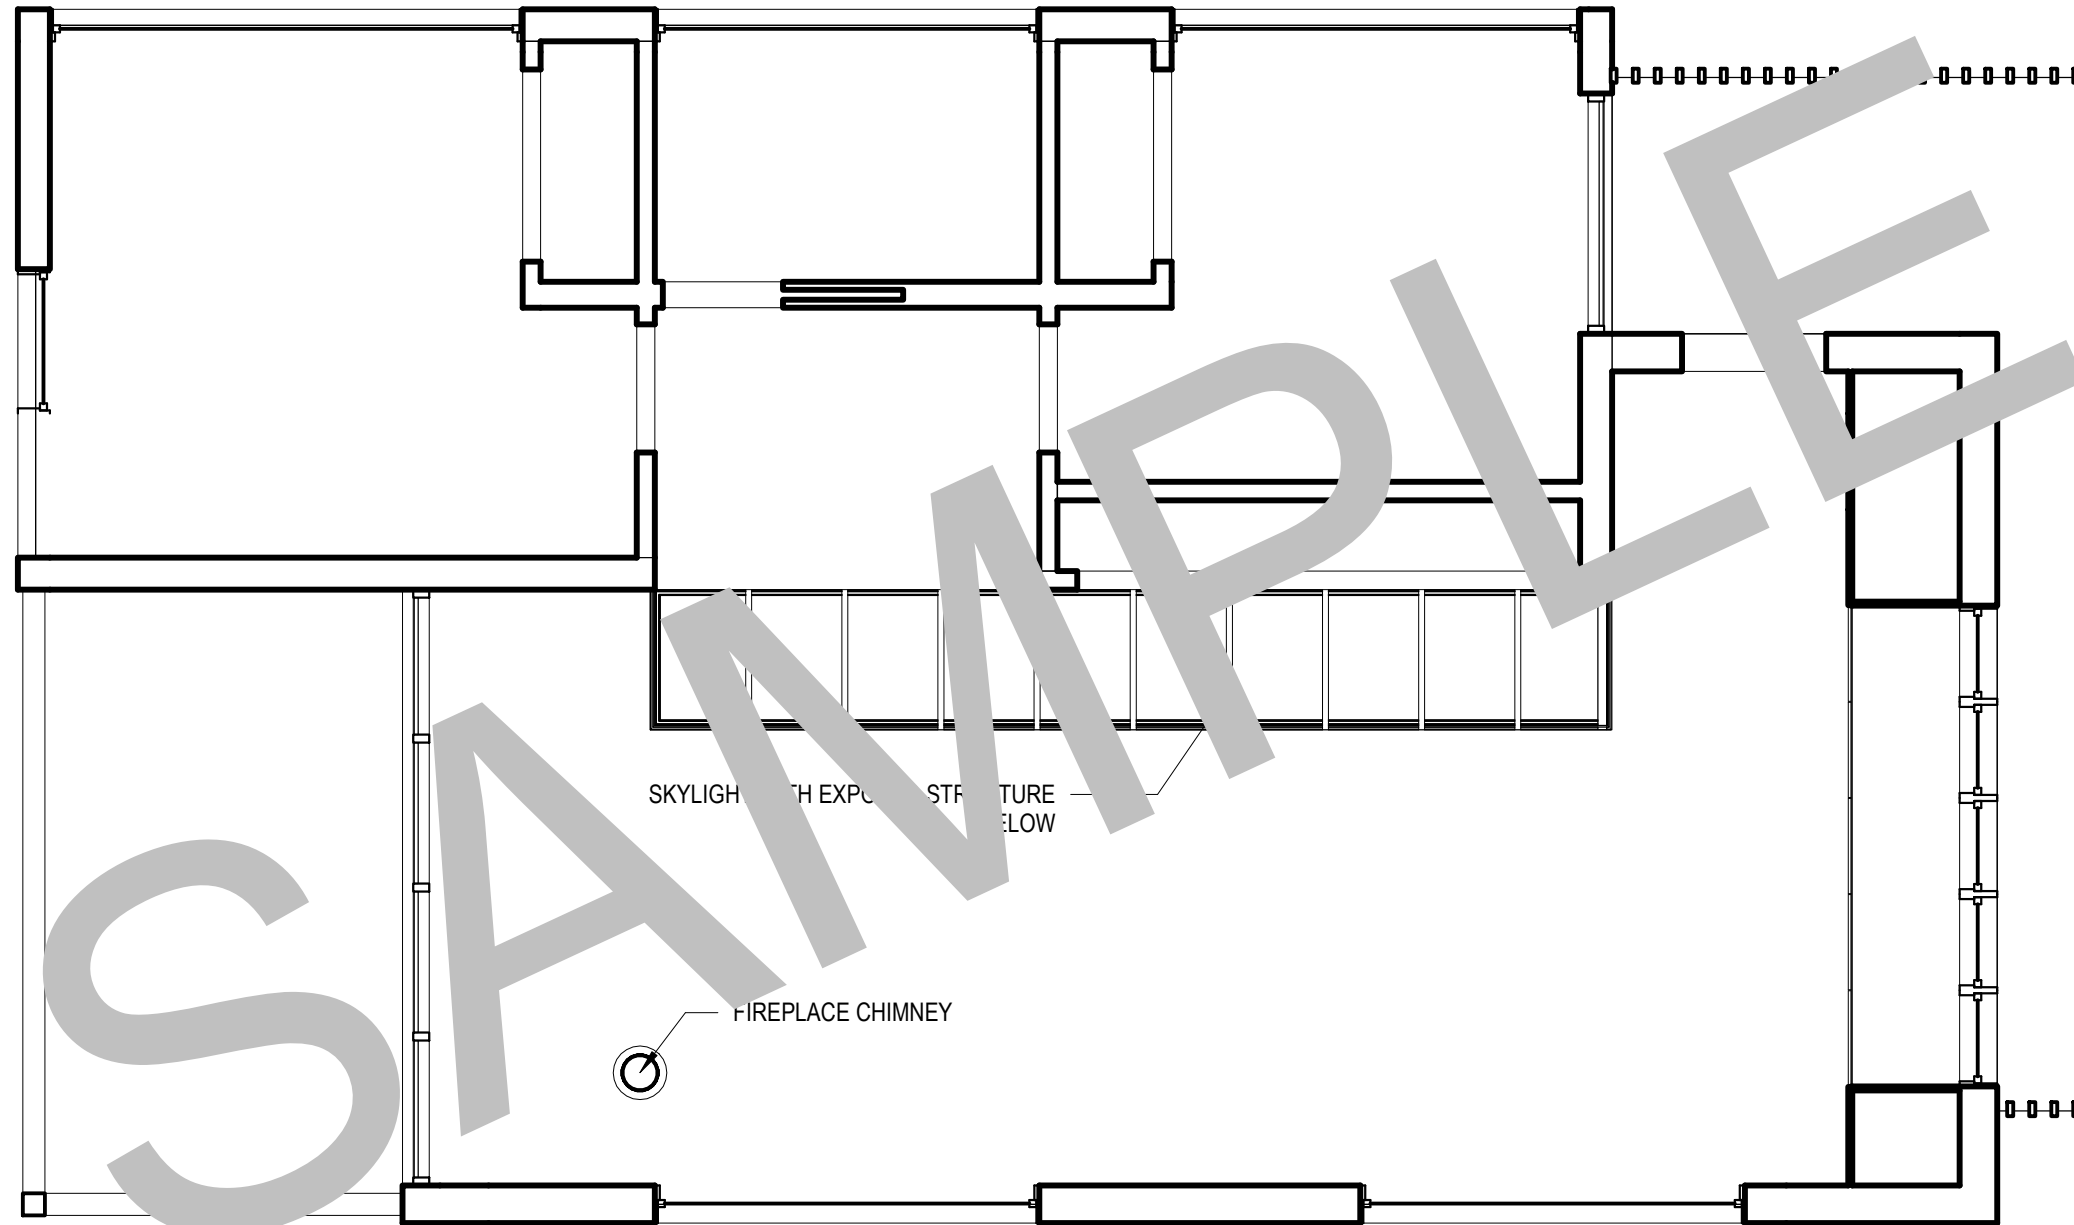

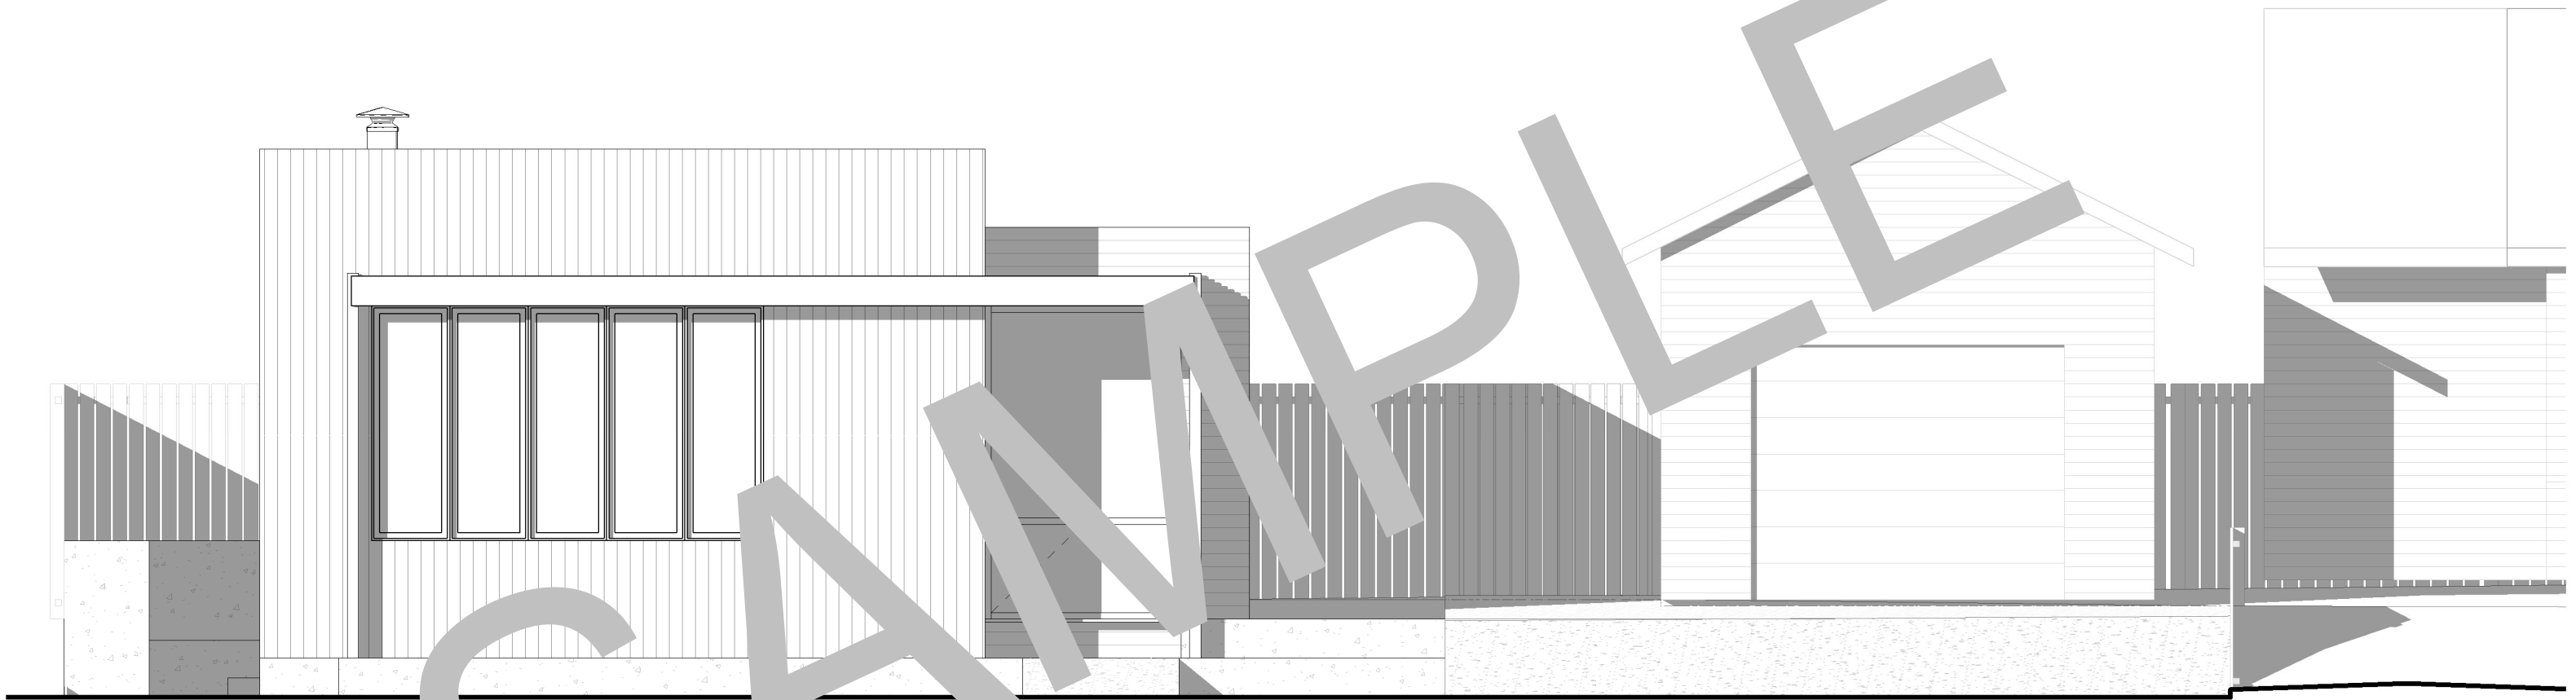


Lucas Gray Design

THE SHIFT ADU

S05 SOUTH ELEVATION

JAN. 01, 2021

www.lucasgraydesign.com | 503-453-7195

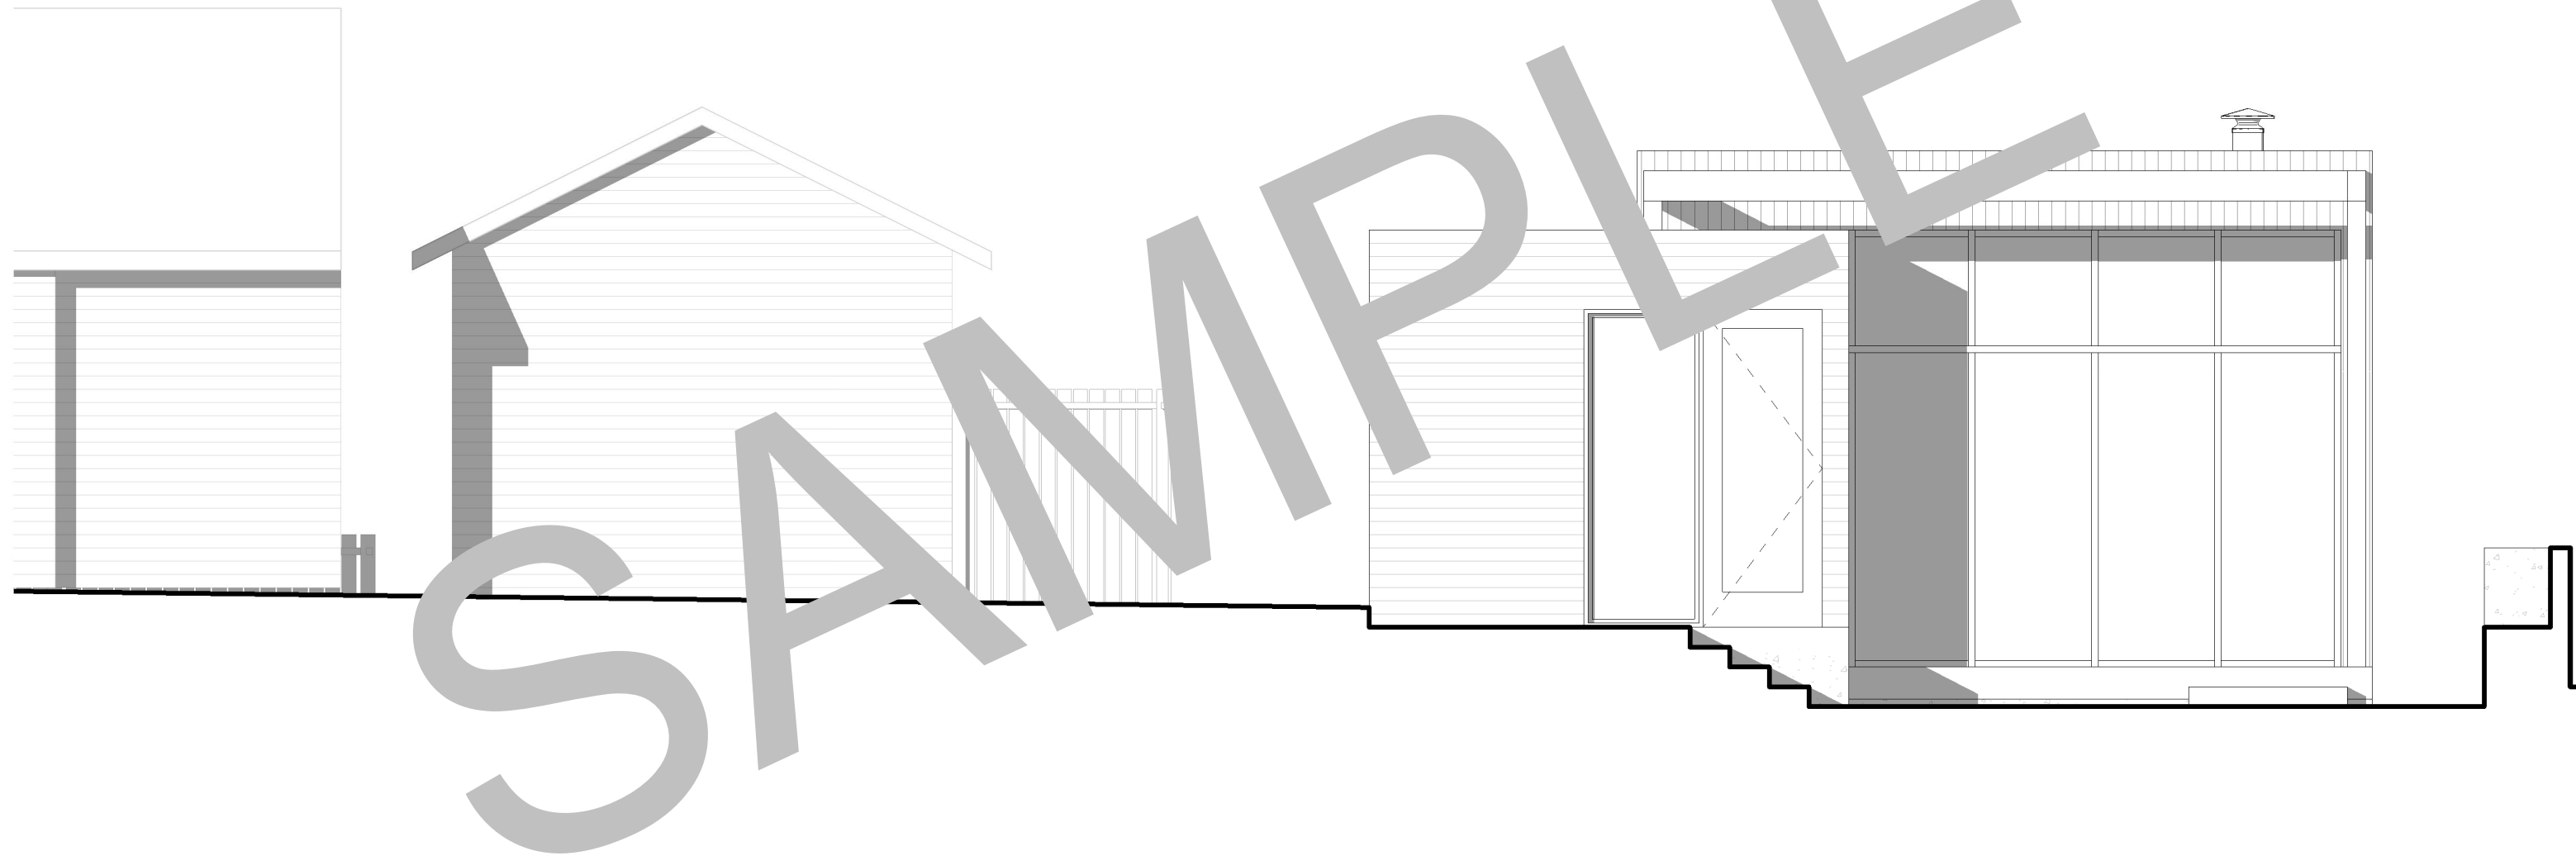

Lucas Gray Design


THE SHIFT ADU

S06 NORTH ELEVATION

JAN. 01, 2021

www.lucasgraydesign.com | 503-453-7195

1/4" = 1'-0"

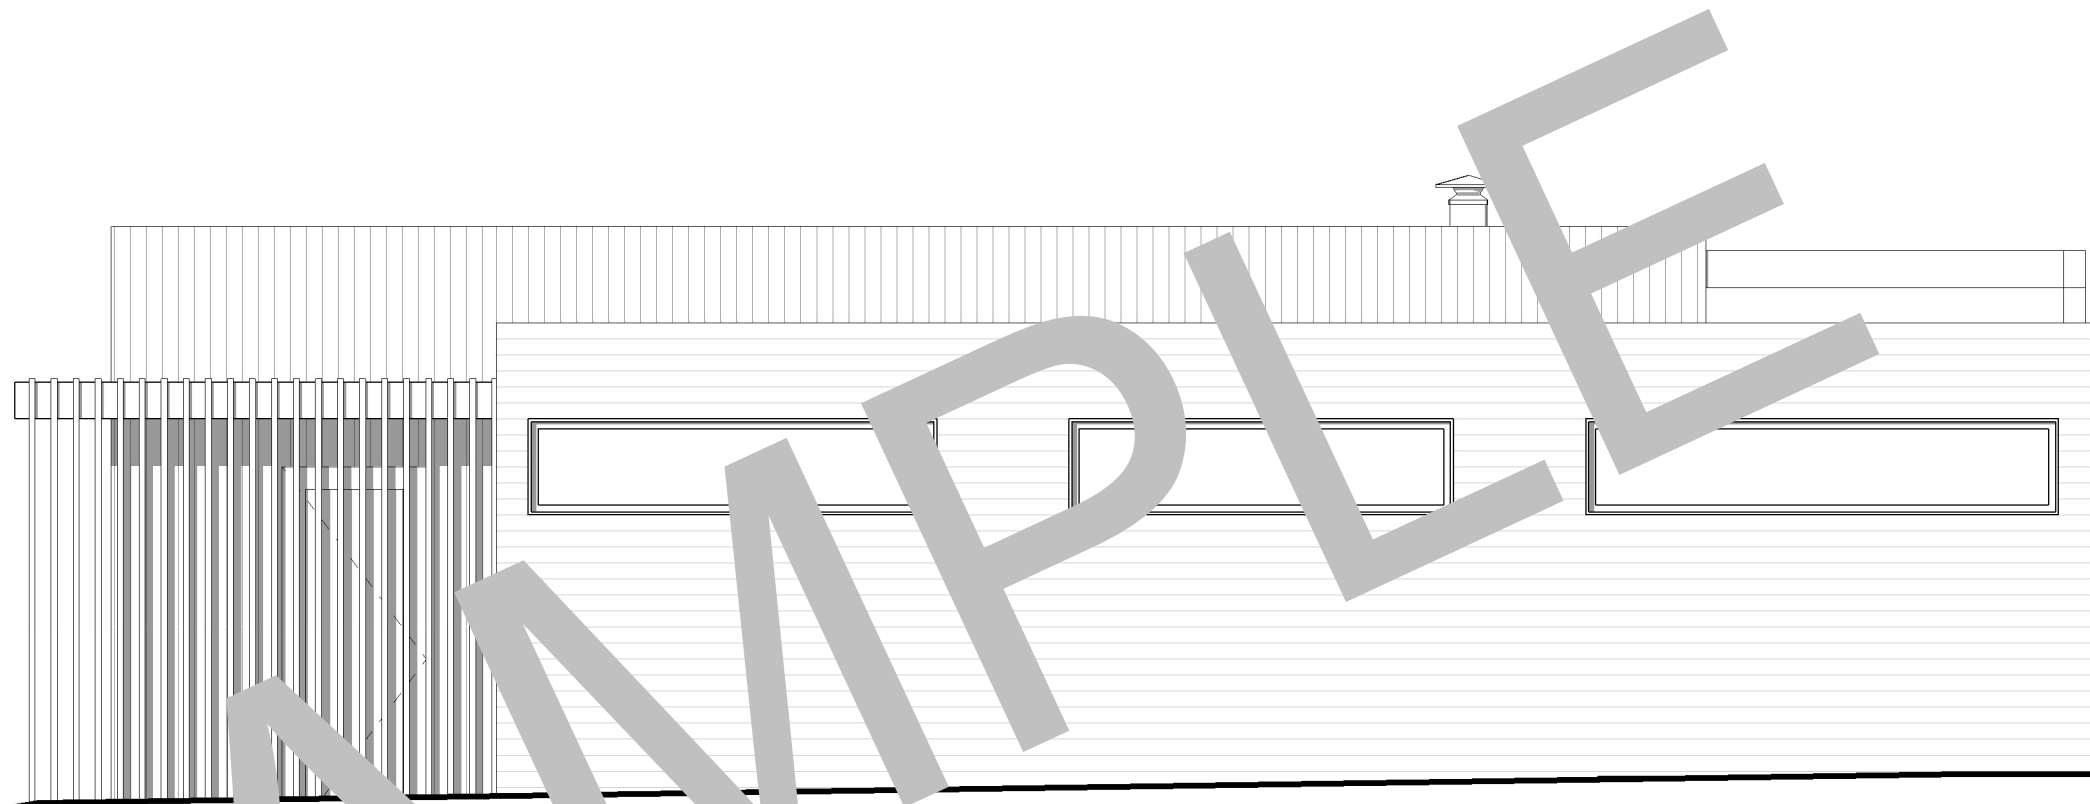

Lucas Gray Design


THE SHIFT ADU


S07 EAST ELEVATION


JAN. 01, 2021


www.lucasgraydesign.com | 503-453-7195

SAMPLE

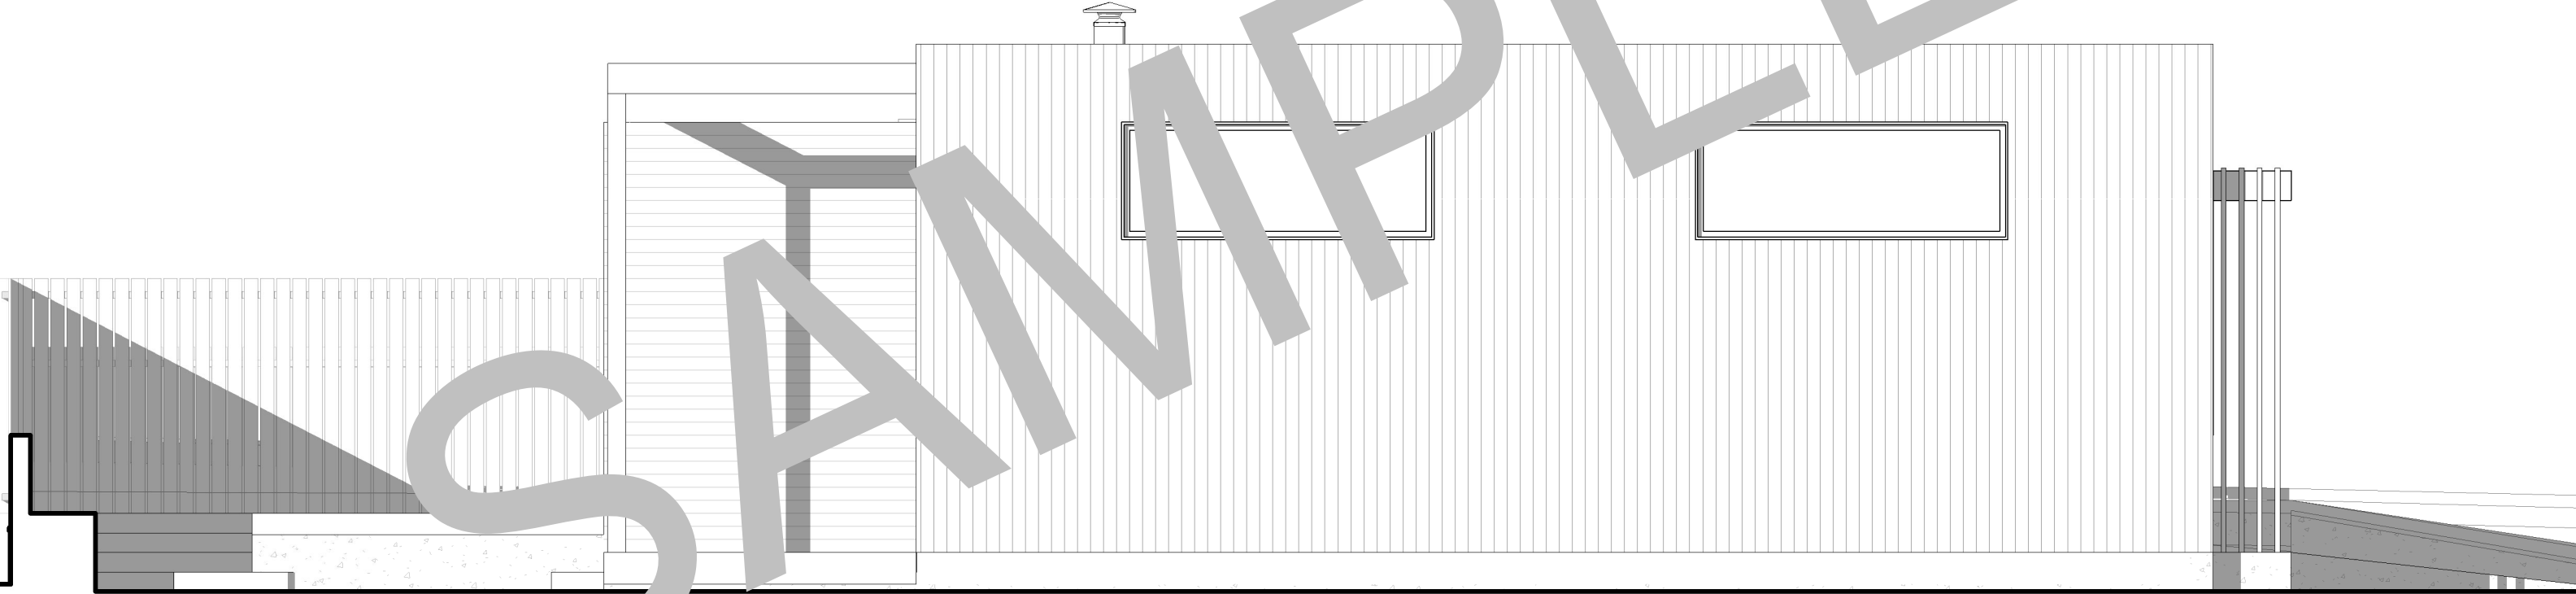

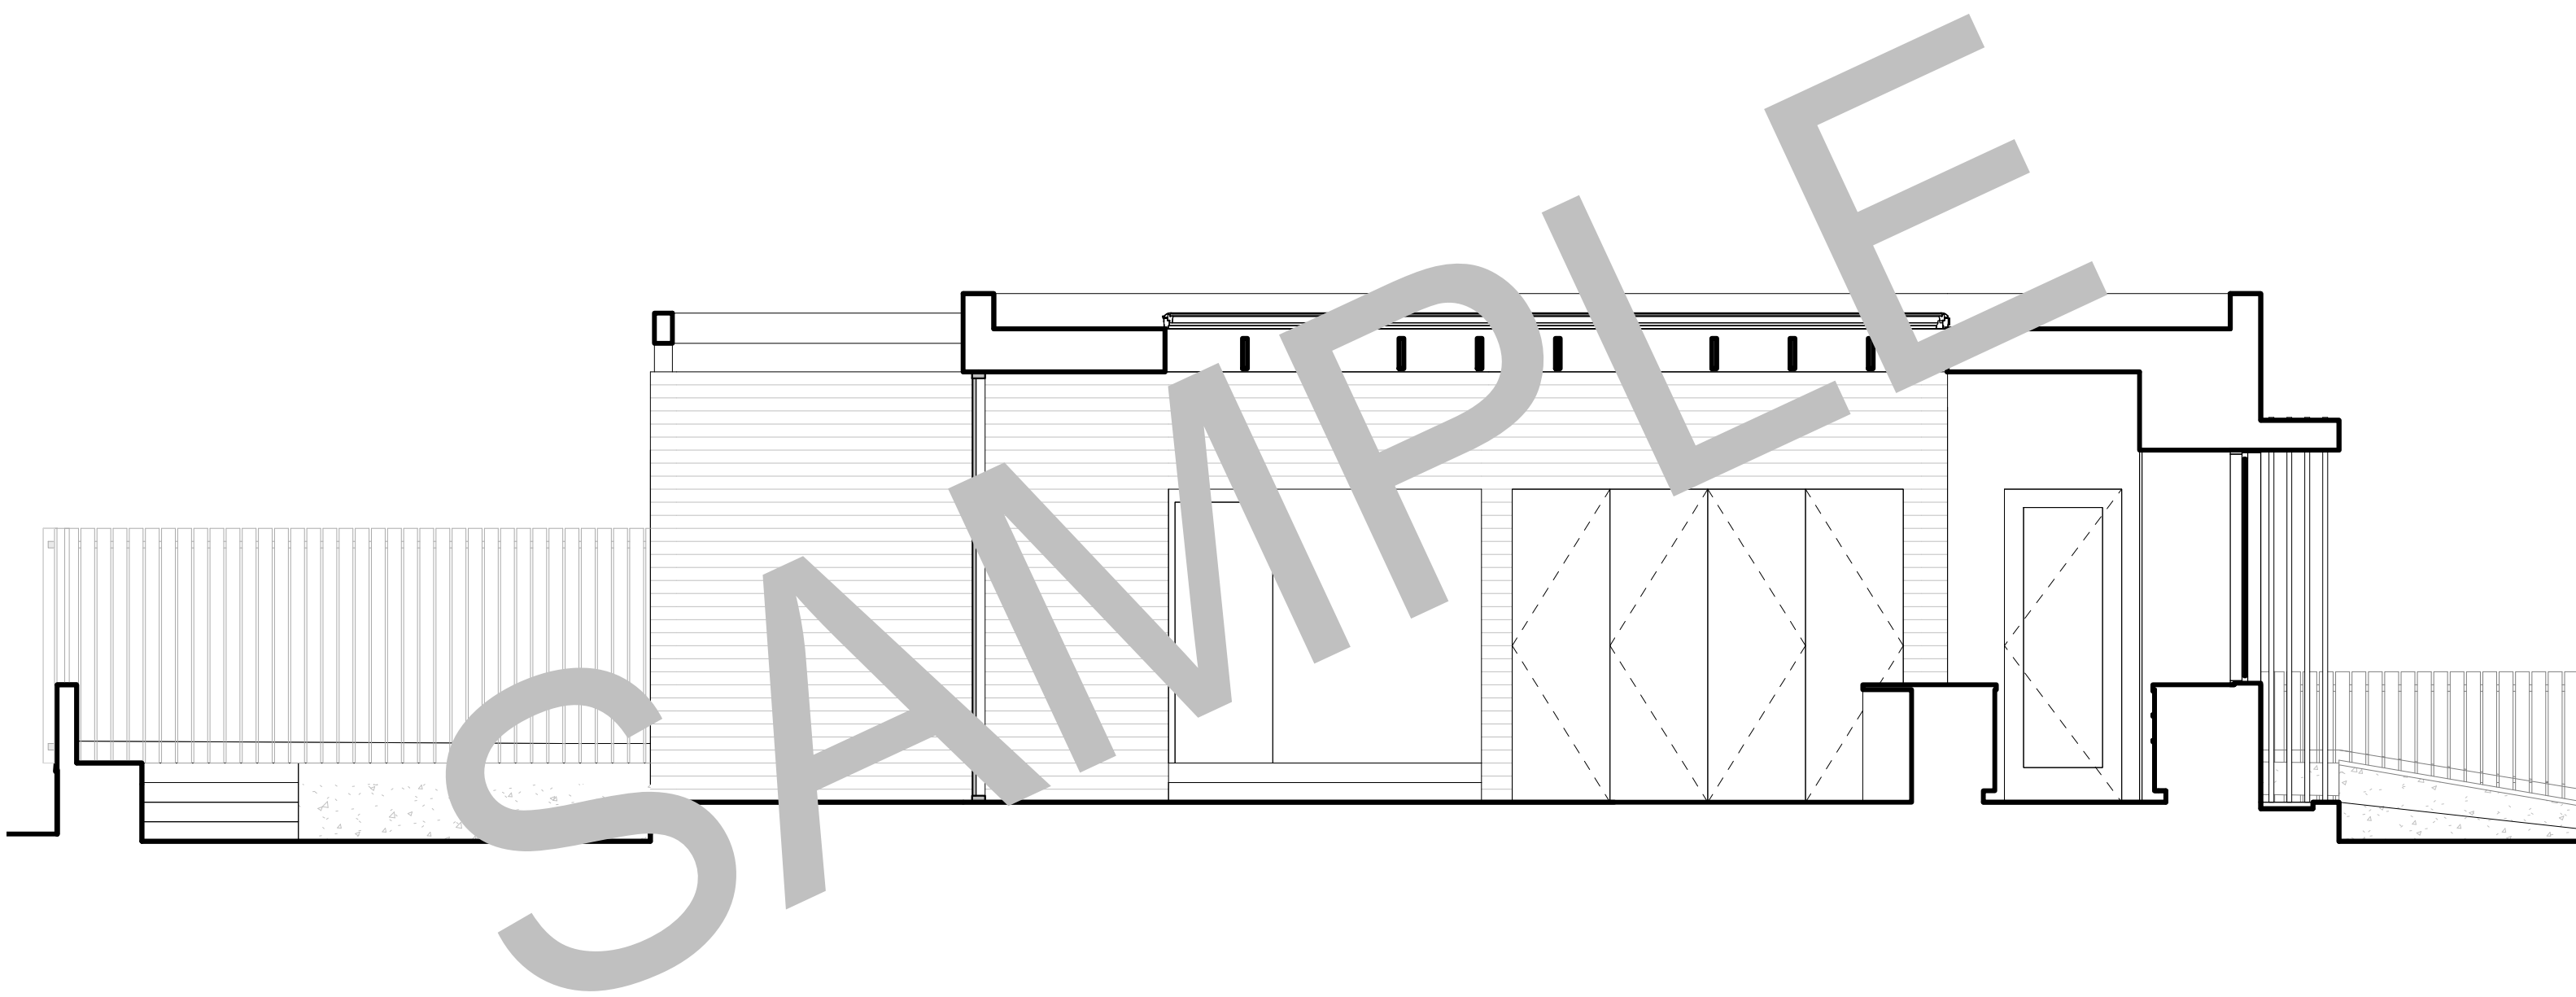

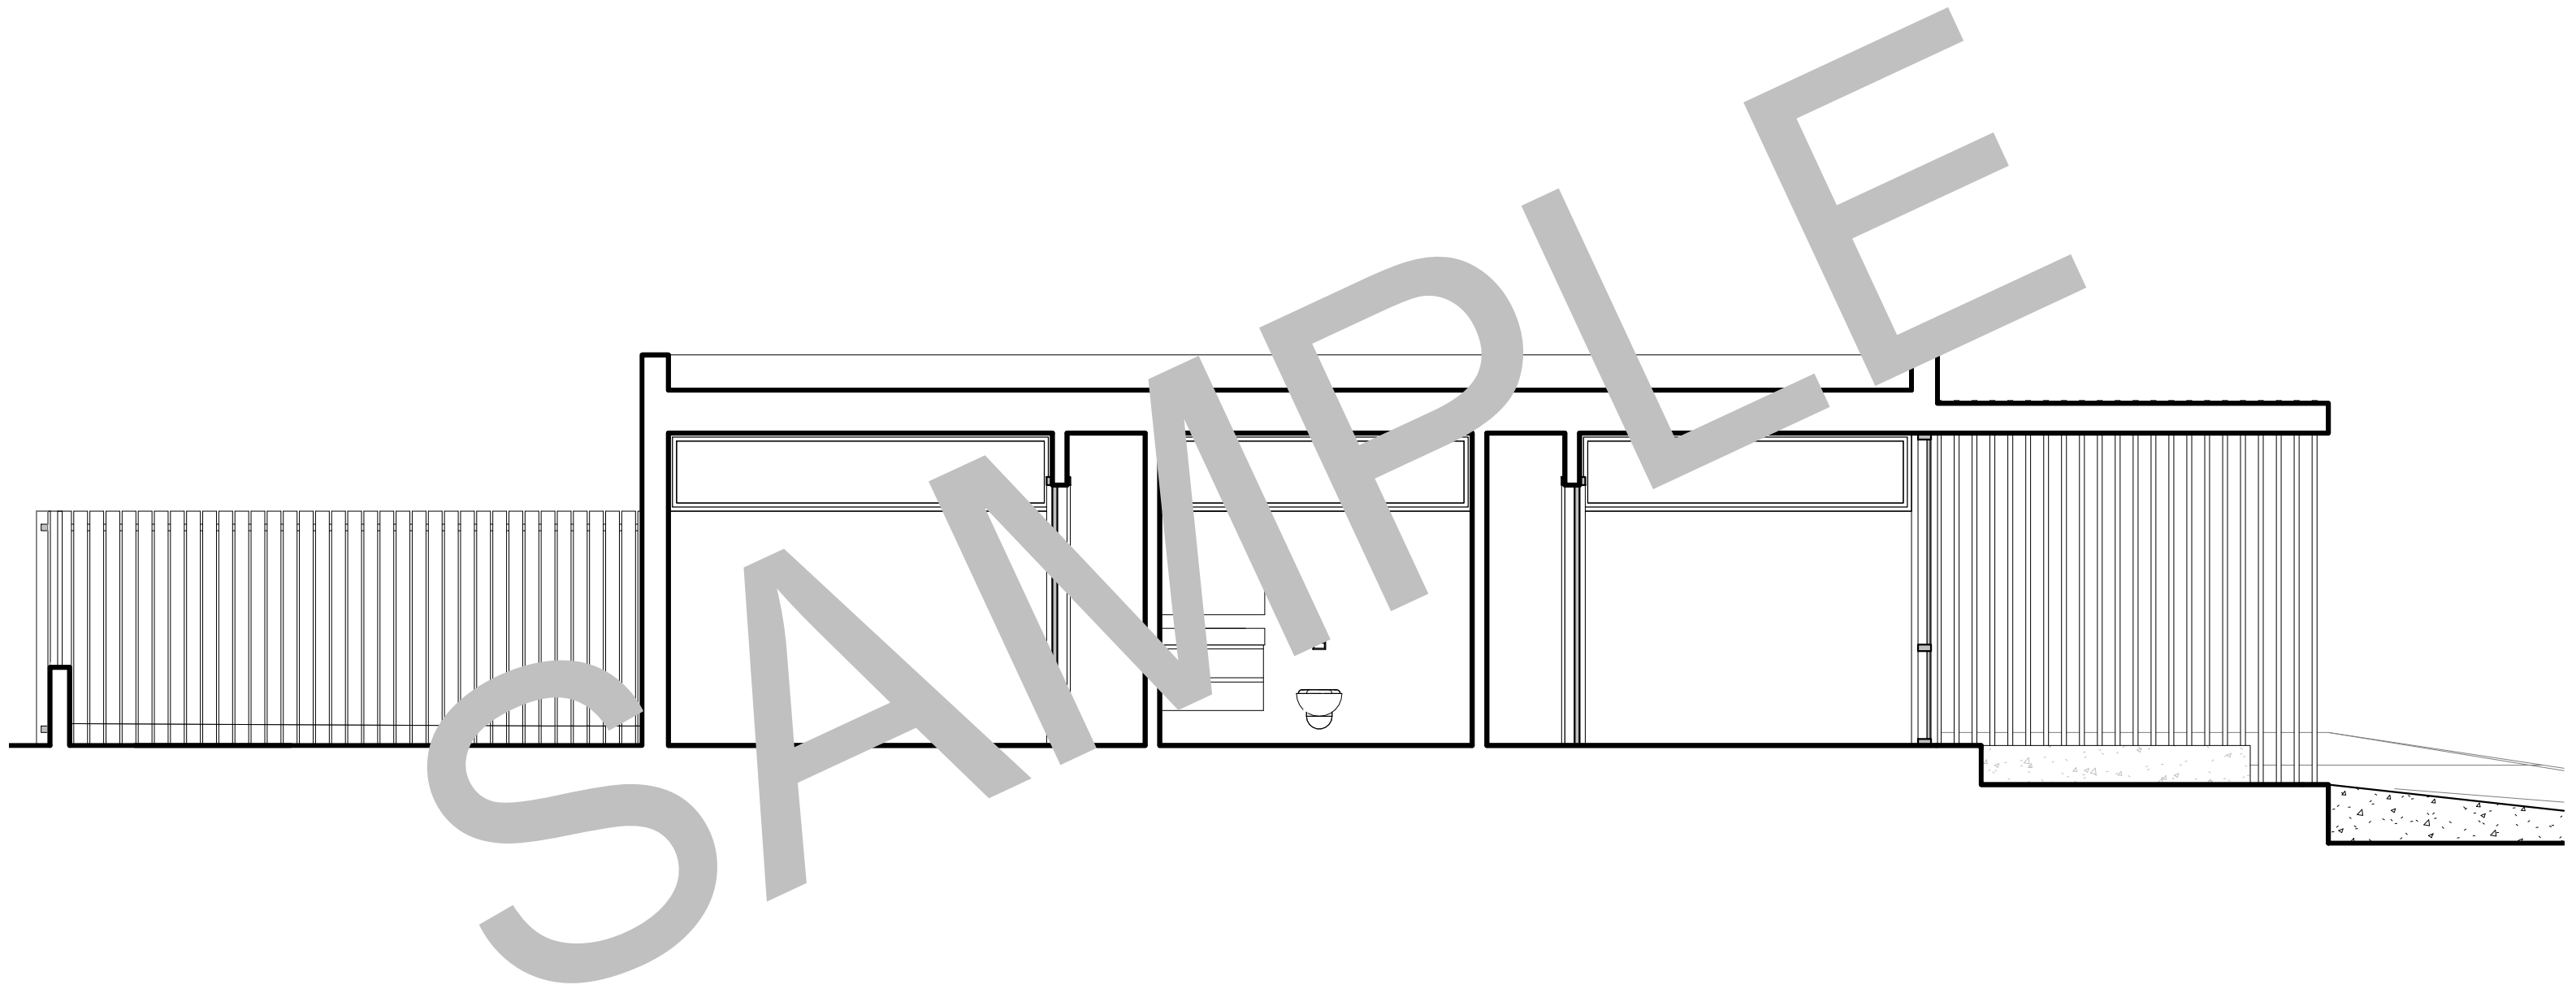

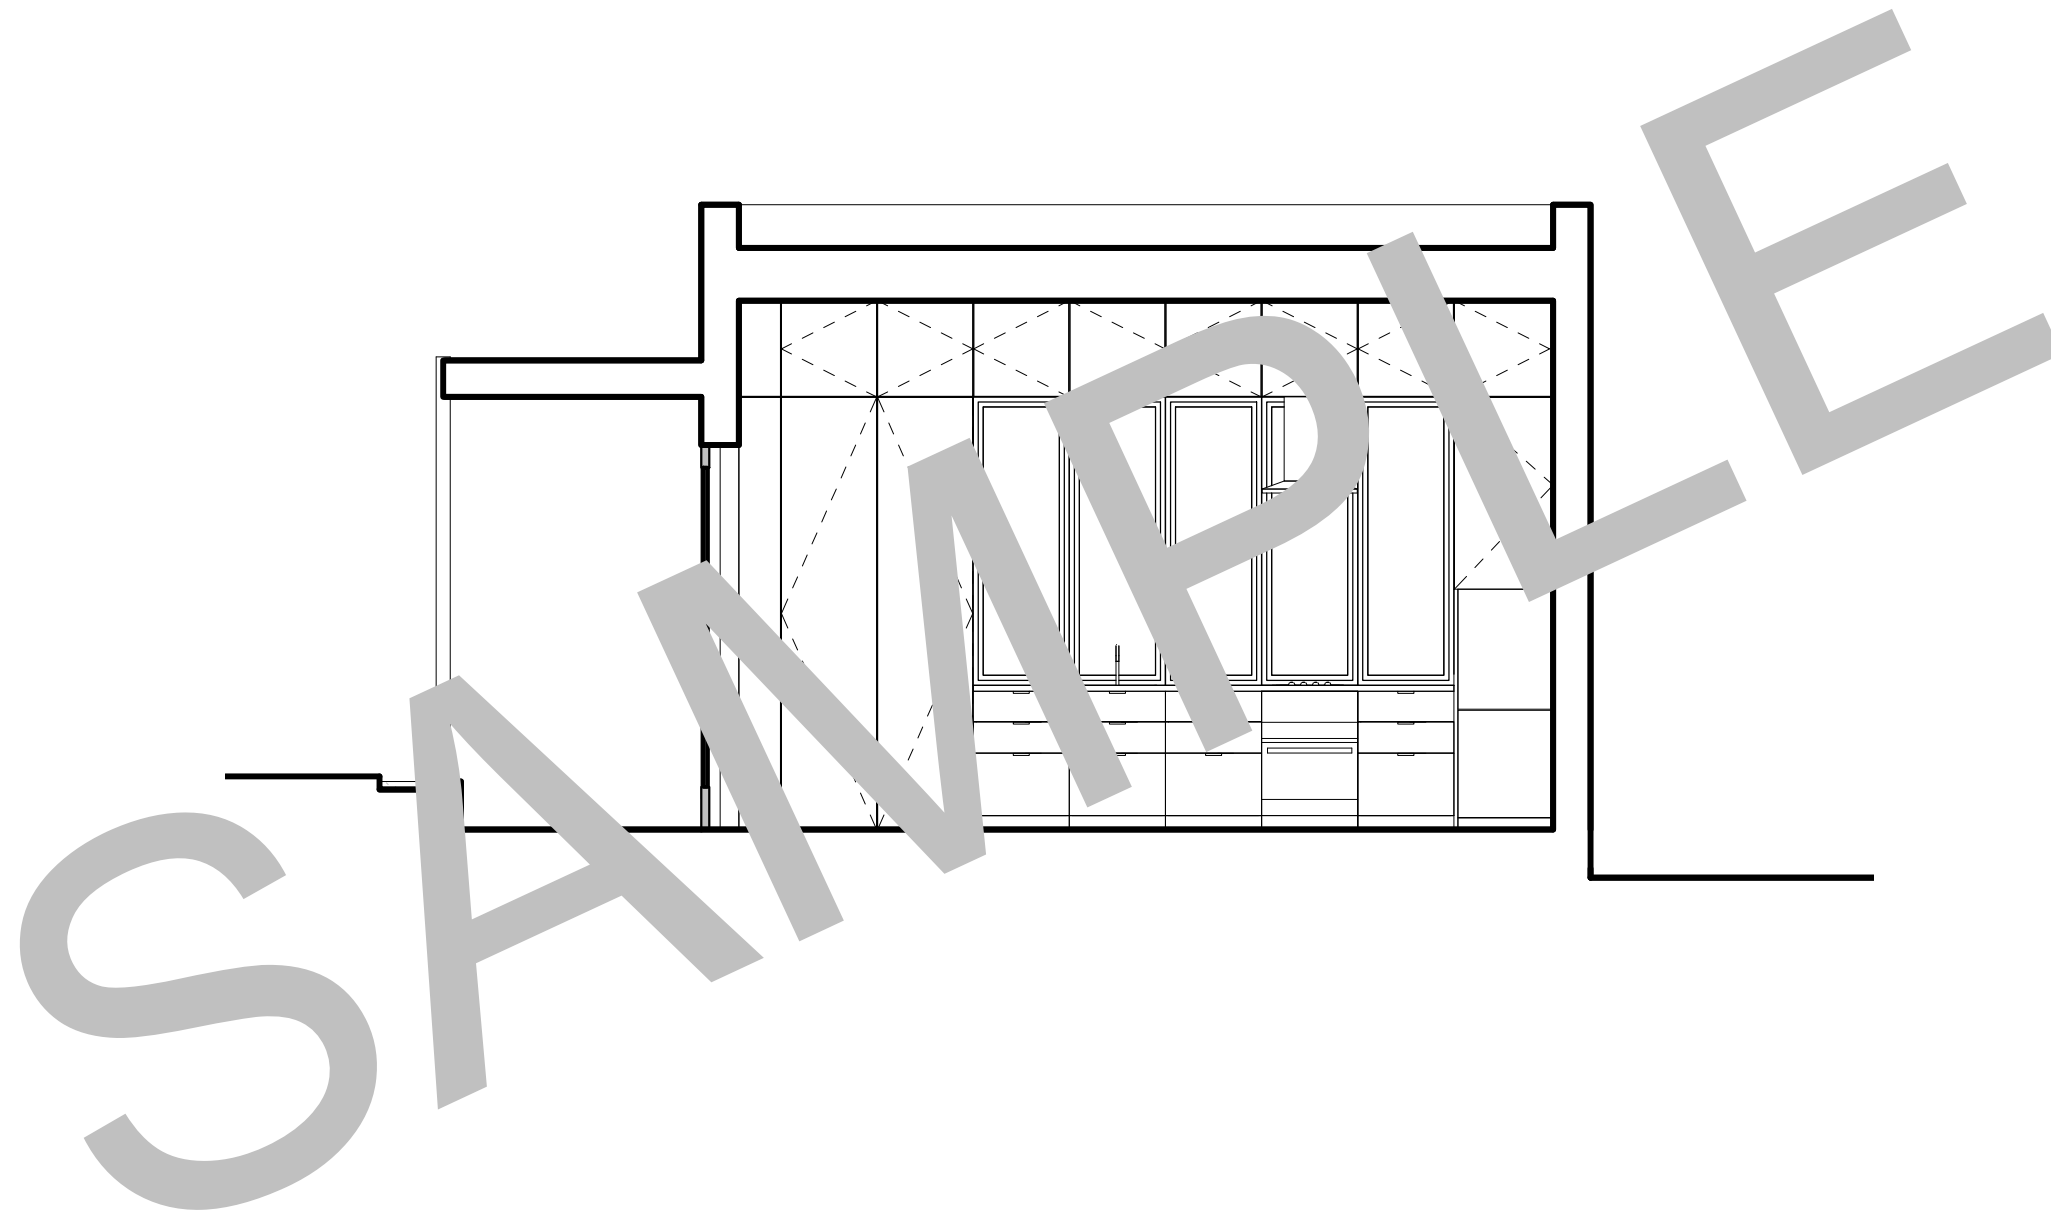


Lucas Gray Design

THE SHIFT ADU

S11 EAST-WEST SECTION

JAN. 01, 2021

www.lucasgraydesign.com | 503-453-7195

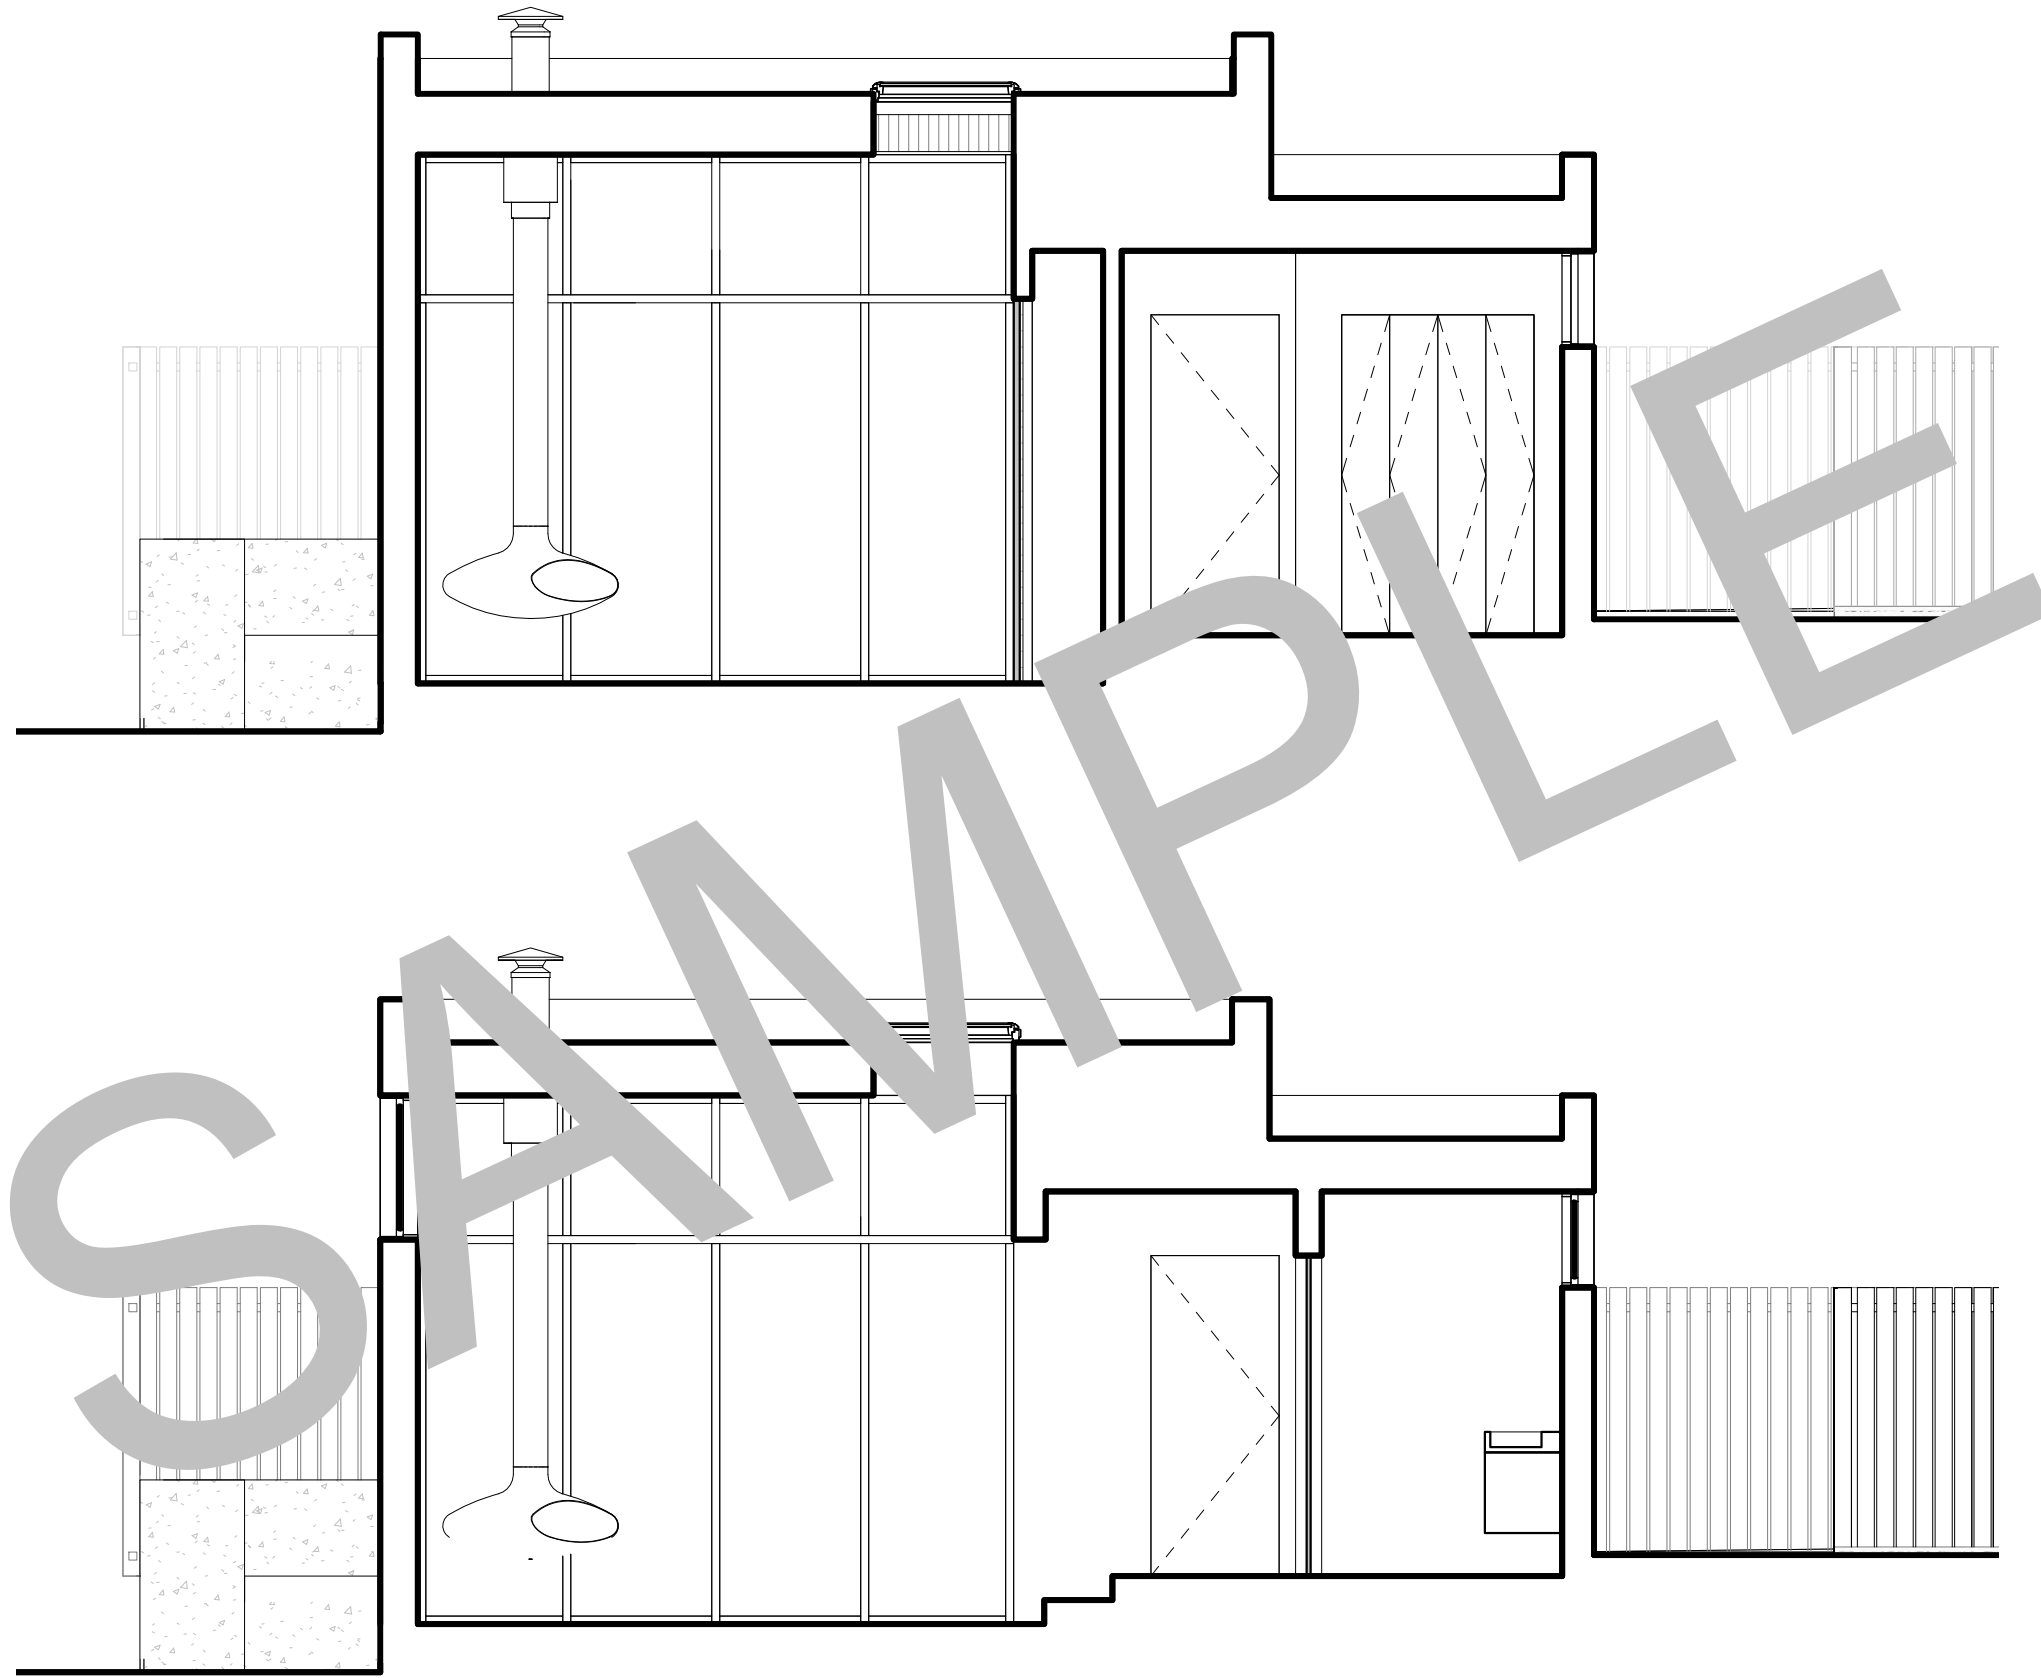


Lucas Gray Design

THE SHIFT ADU

S12 EAST-WEST SECTION

JAN. 01, 2021

www.lucasgraydesign.com | 503-453-7195

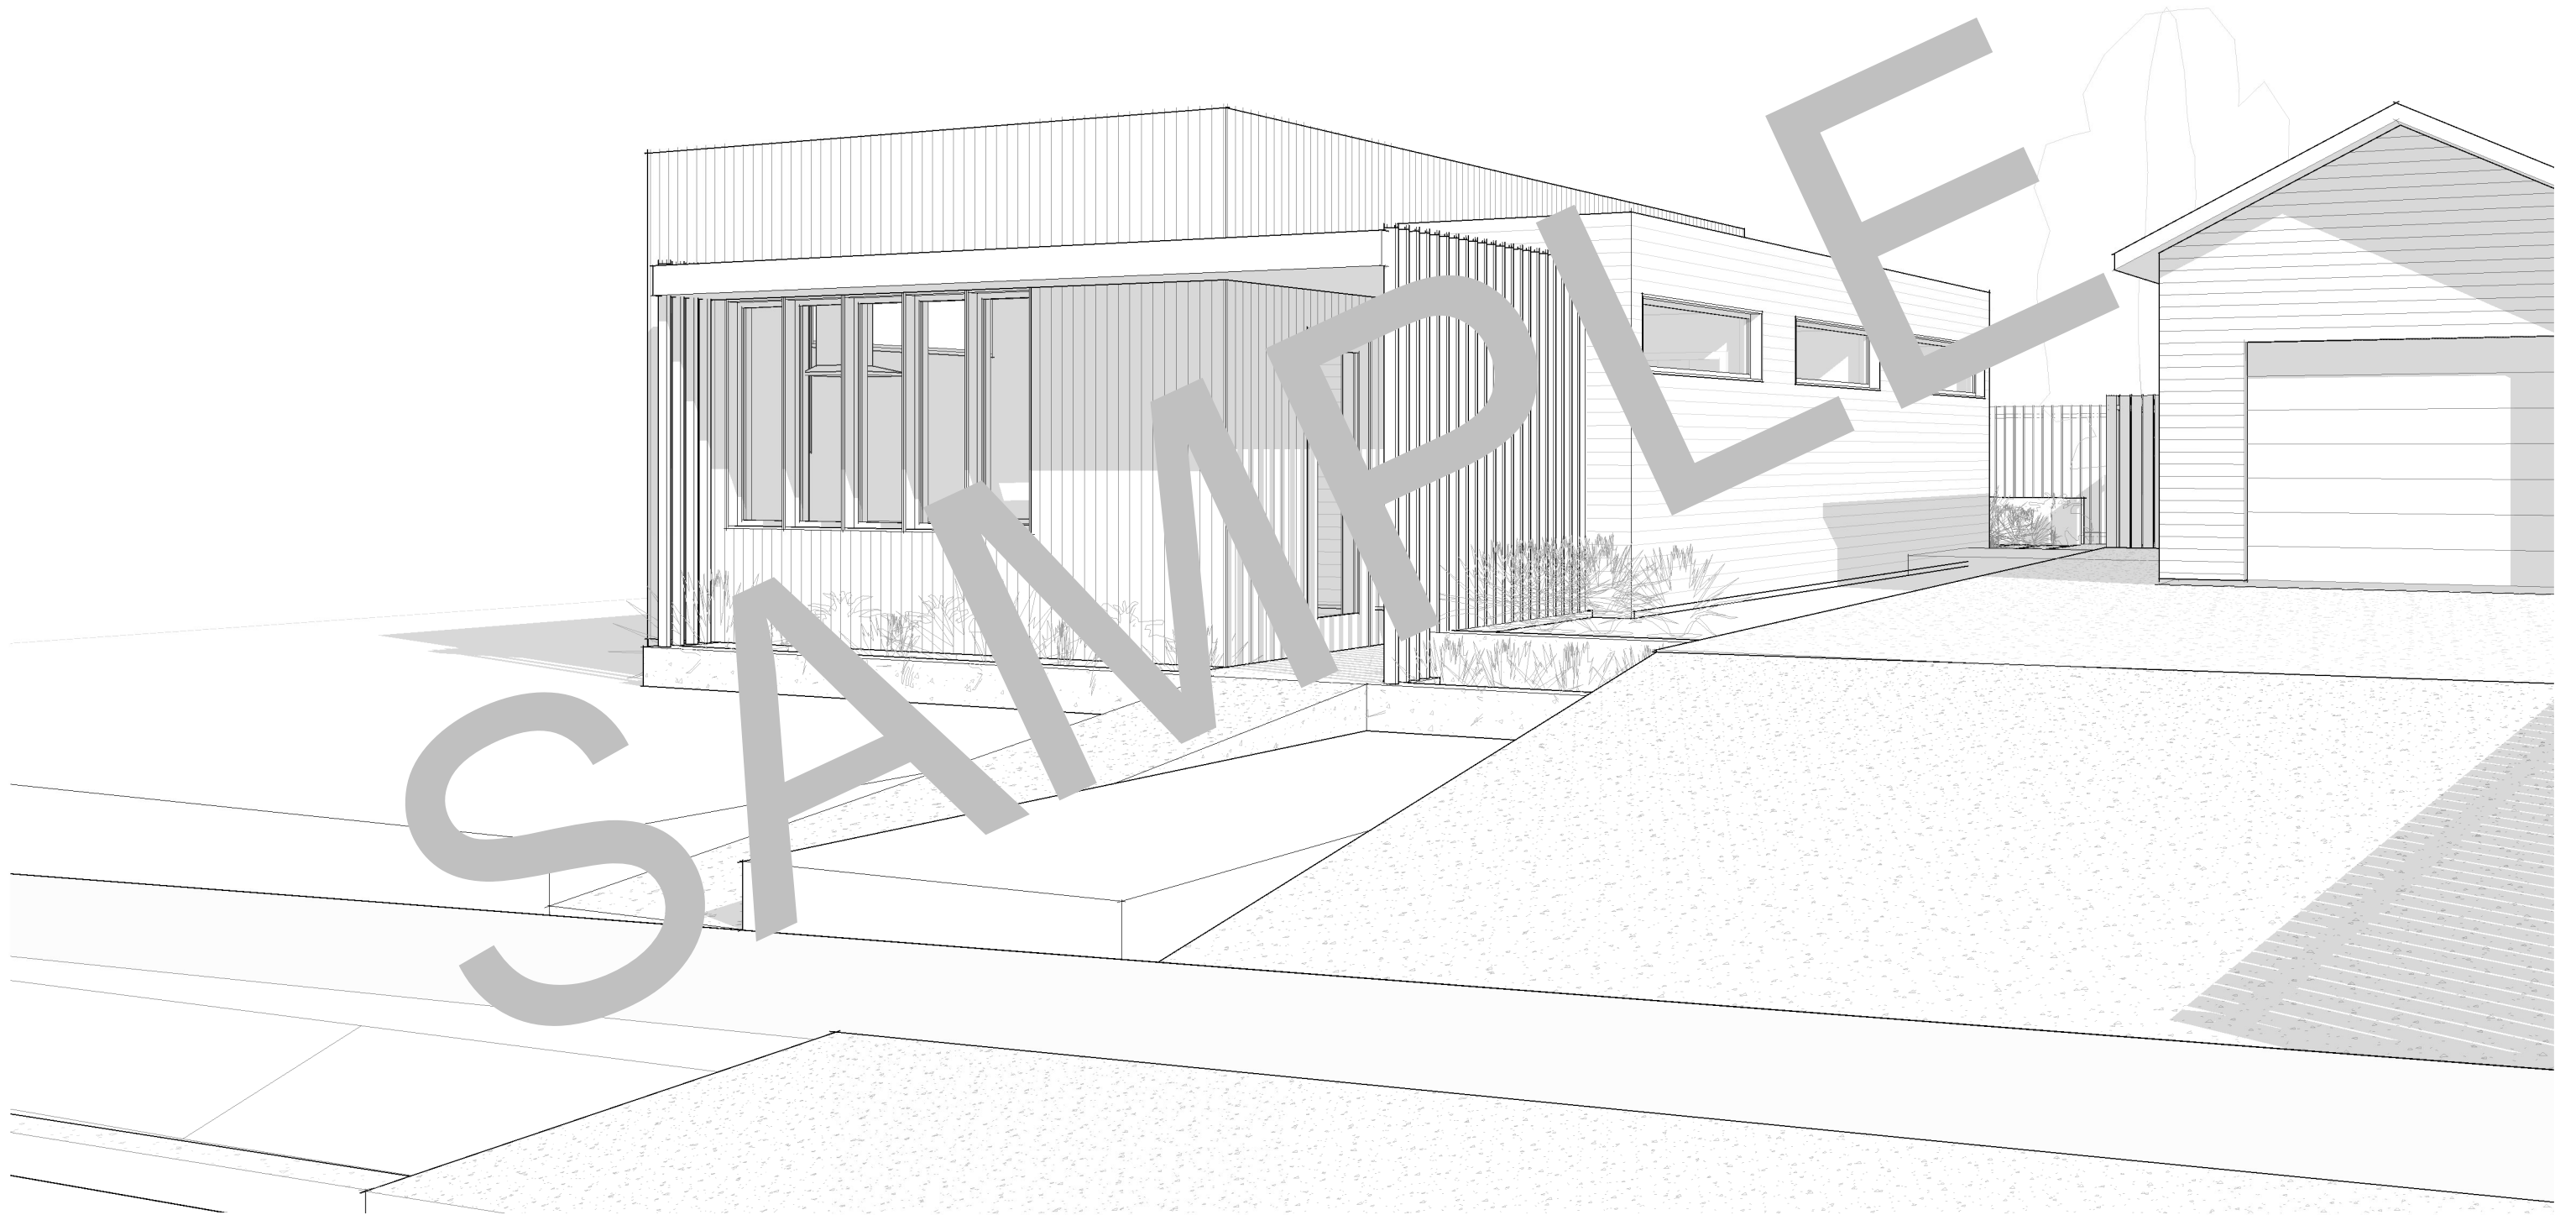


Lucas Gray Design

THE SHIFT ADU
S13 3D VIEWS EXT

JAN. 01, 2021

www.lucasgraydesign.com | 503-453-7195

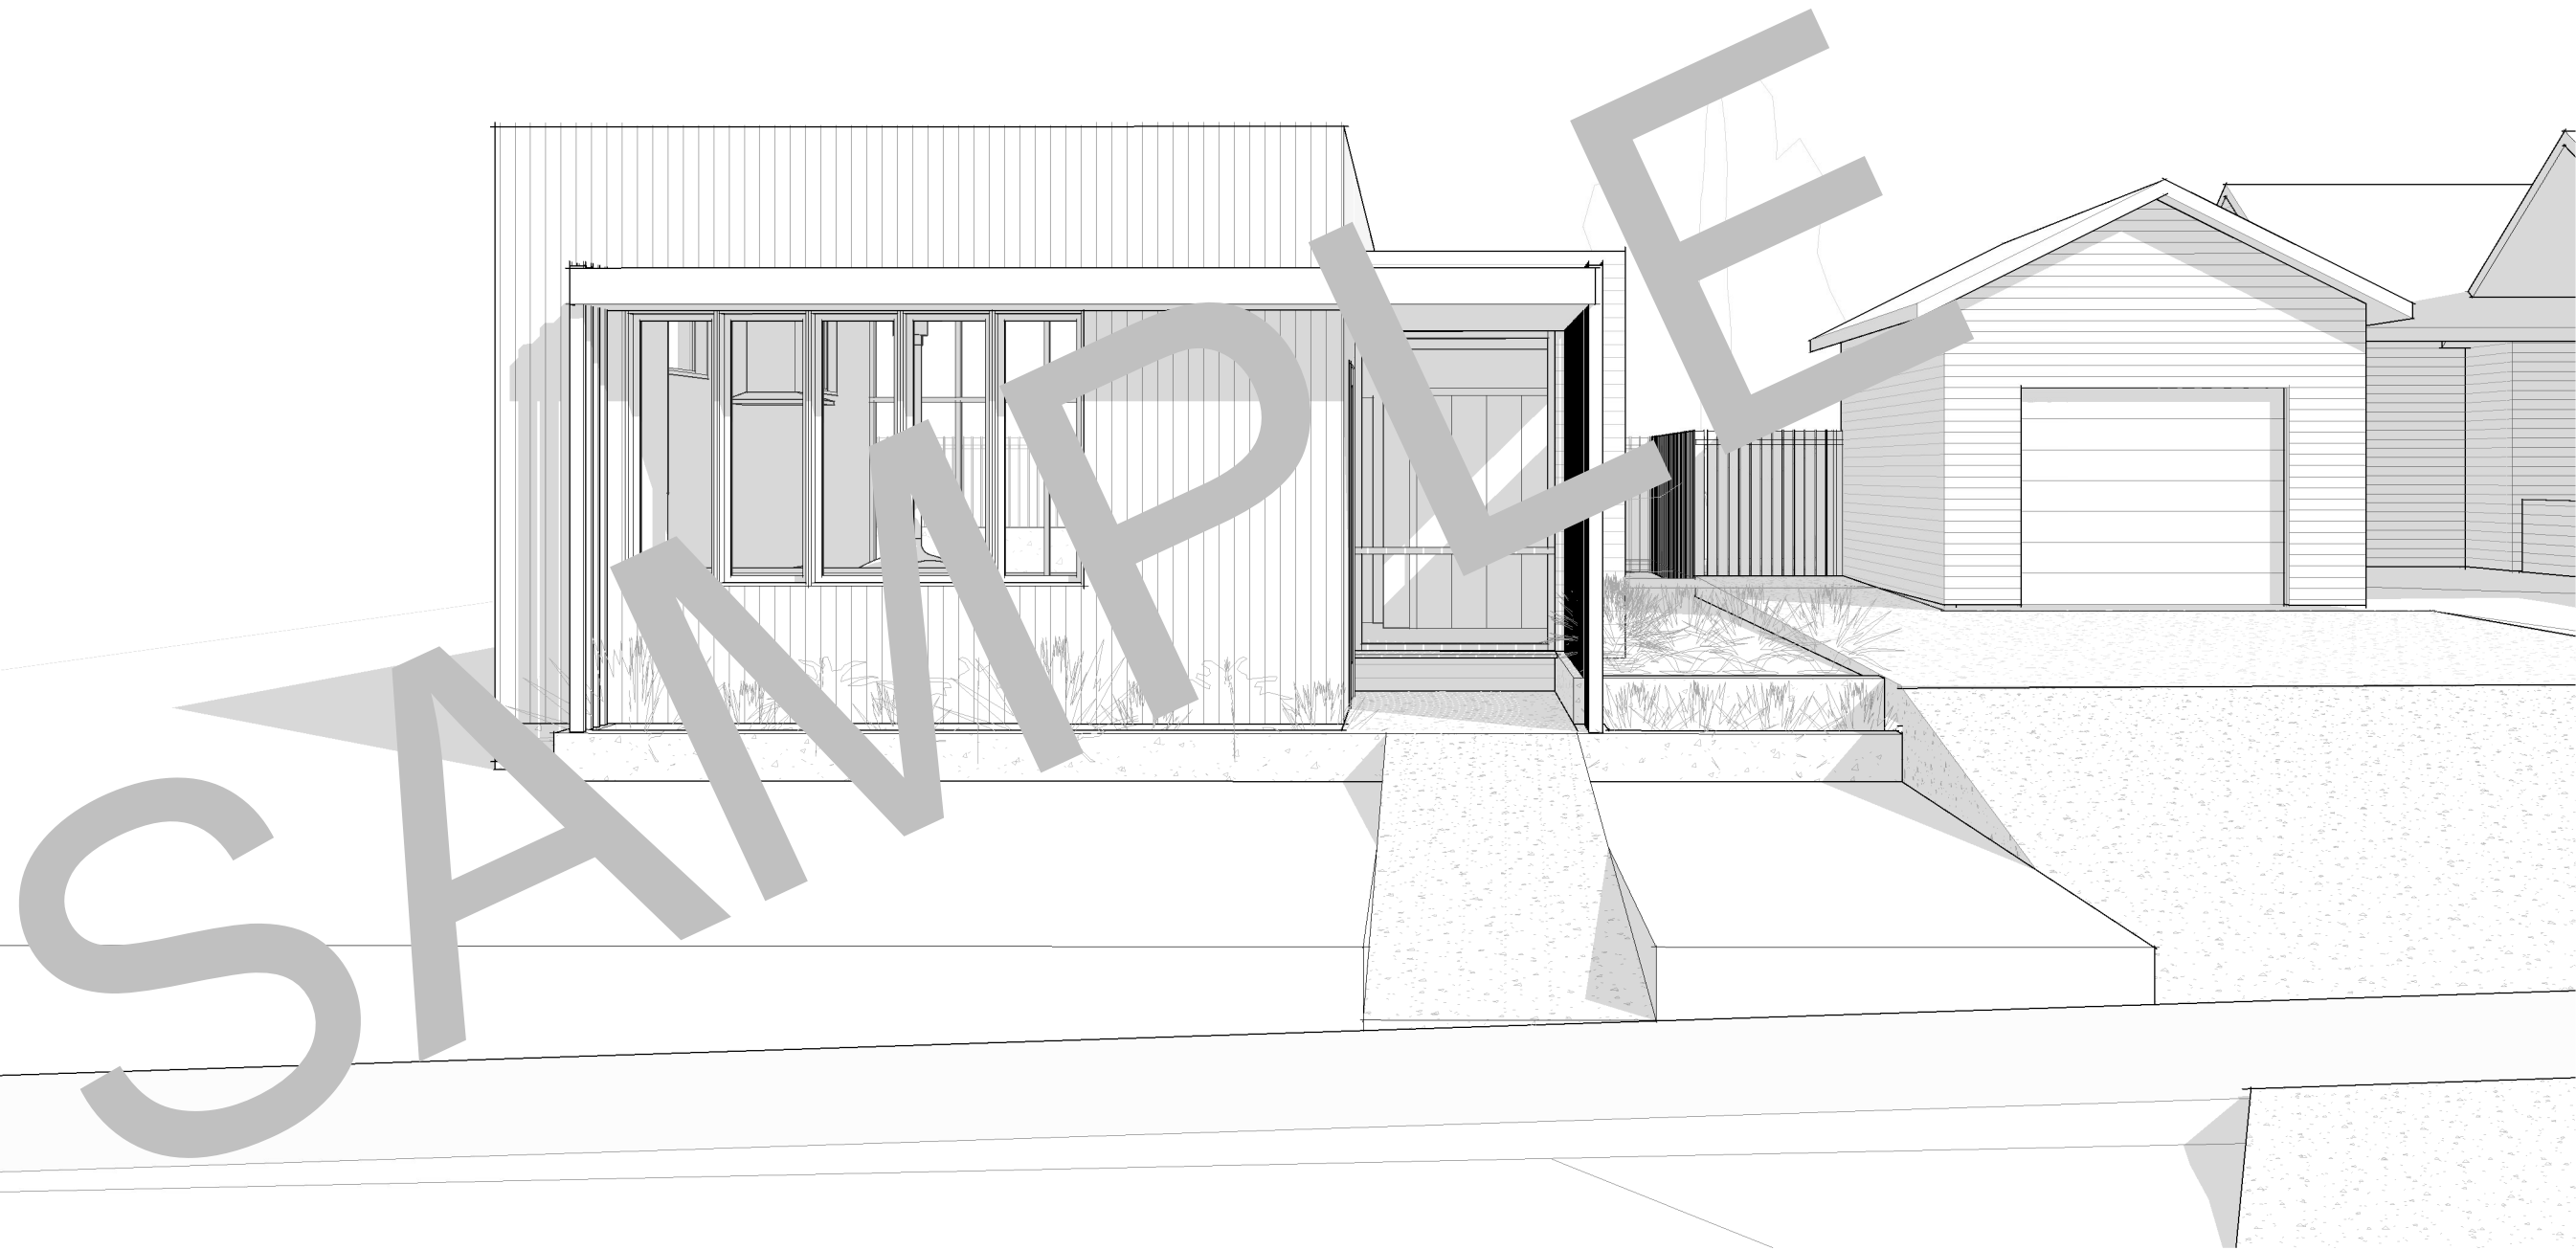


Lucas Gray Design

THE SHIFT ADU

S14 3D VIEWS EXT

JAN. 01, 2021

www.lucasgraydesign.com | 503-453-7195

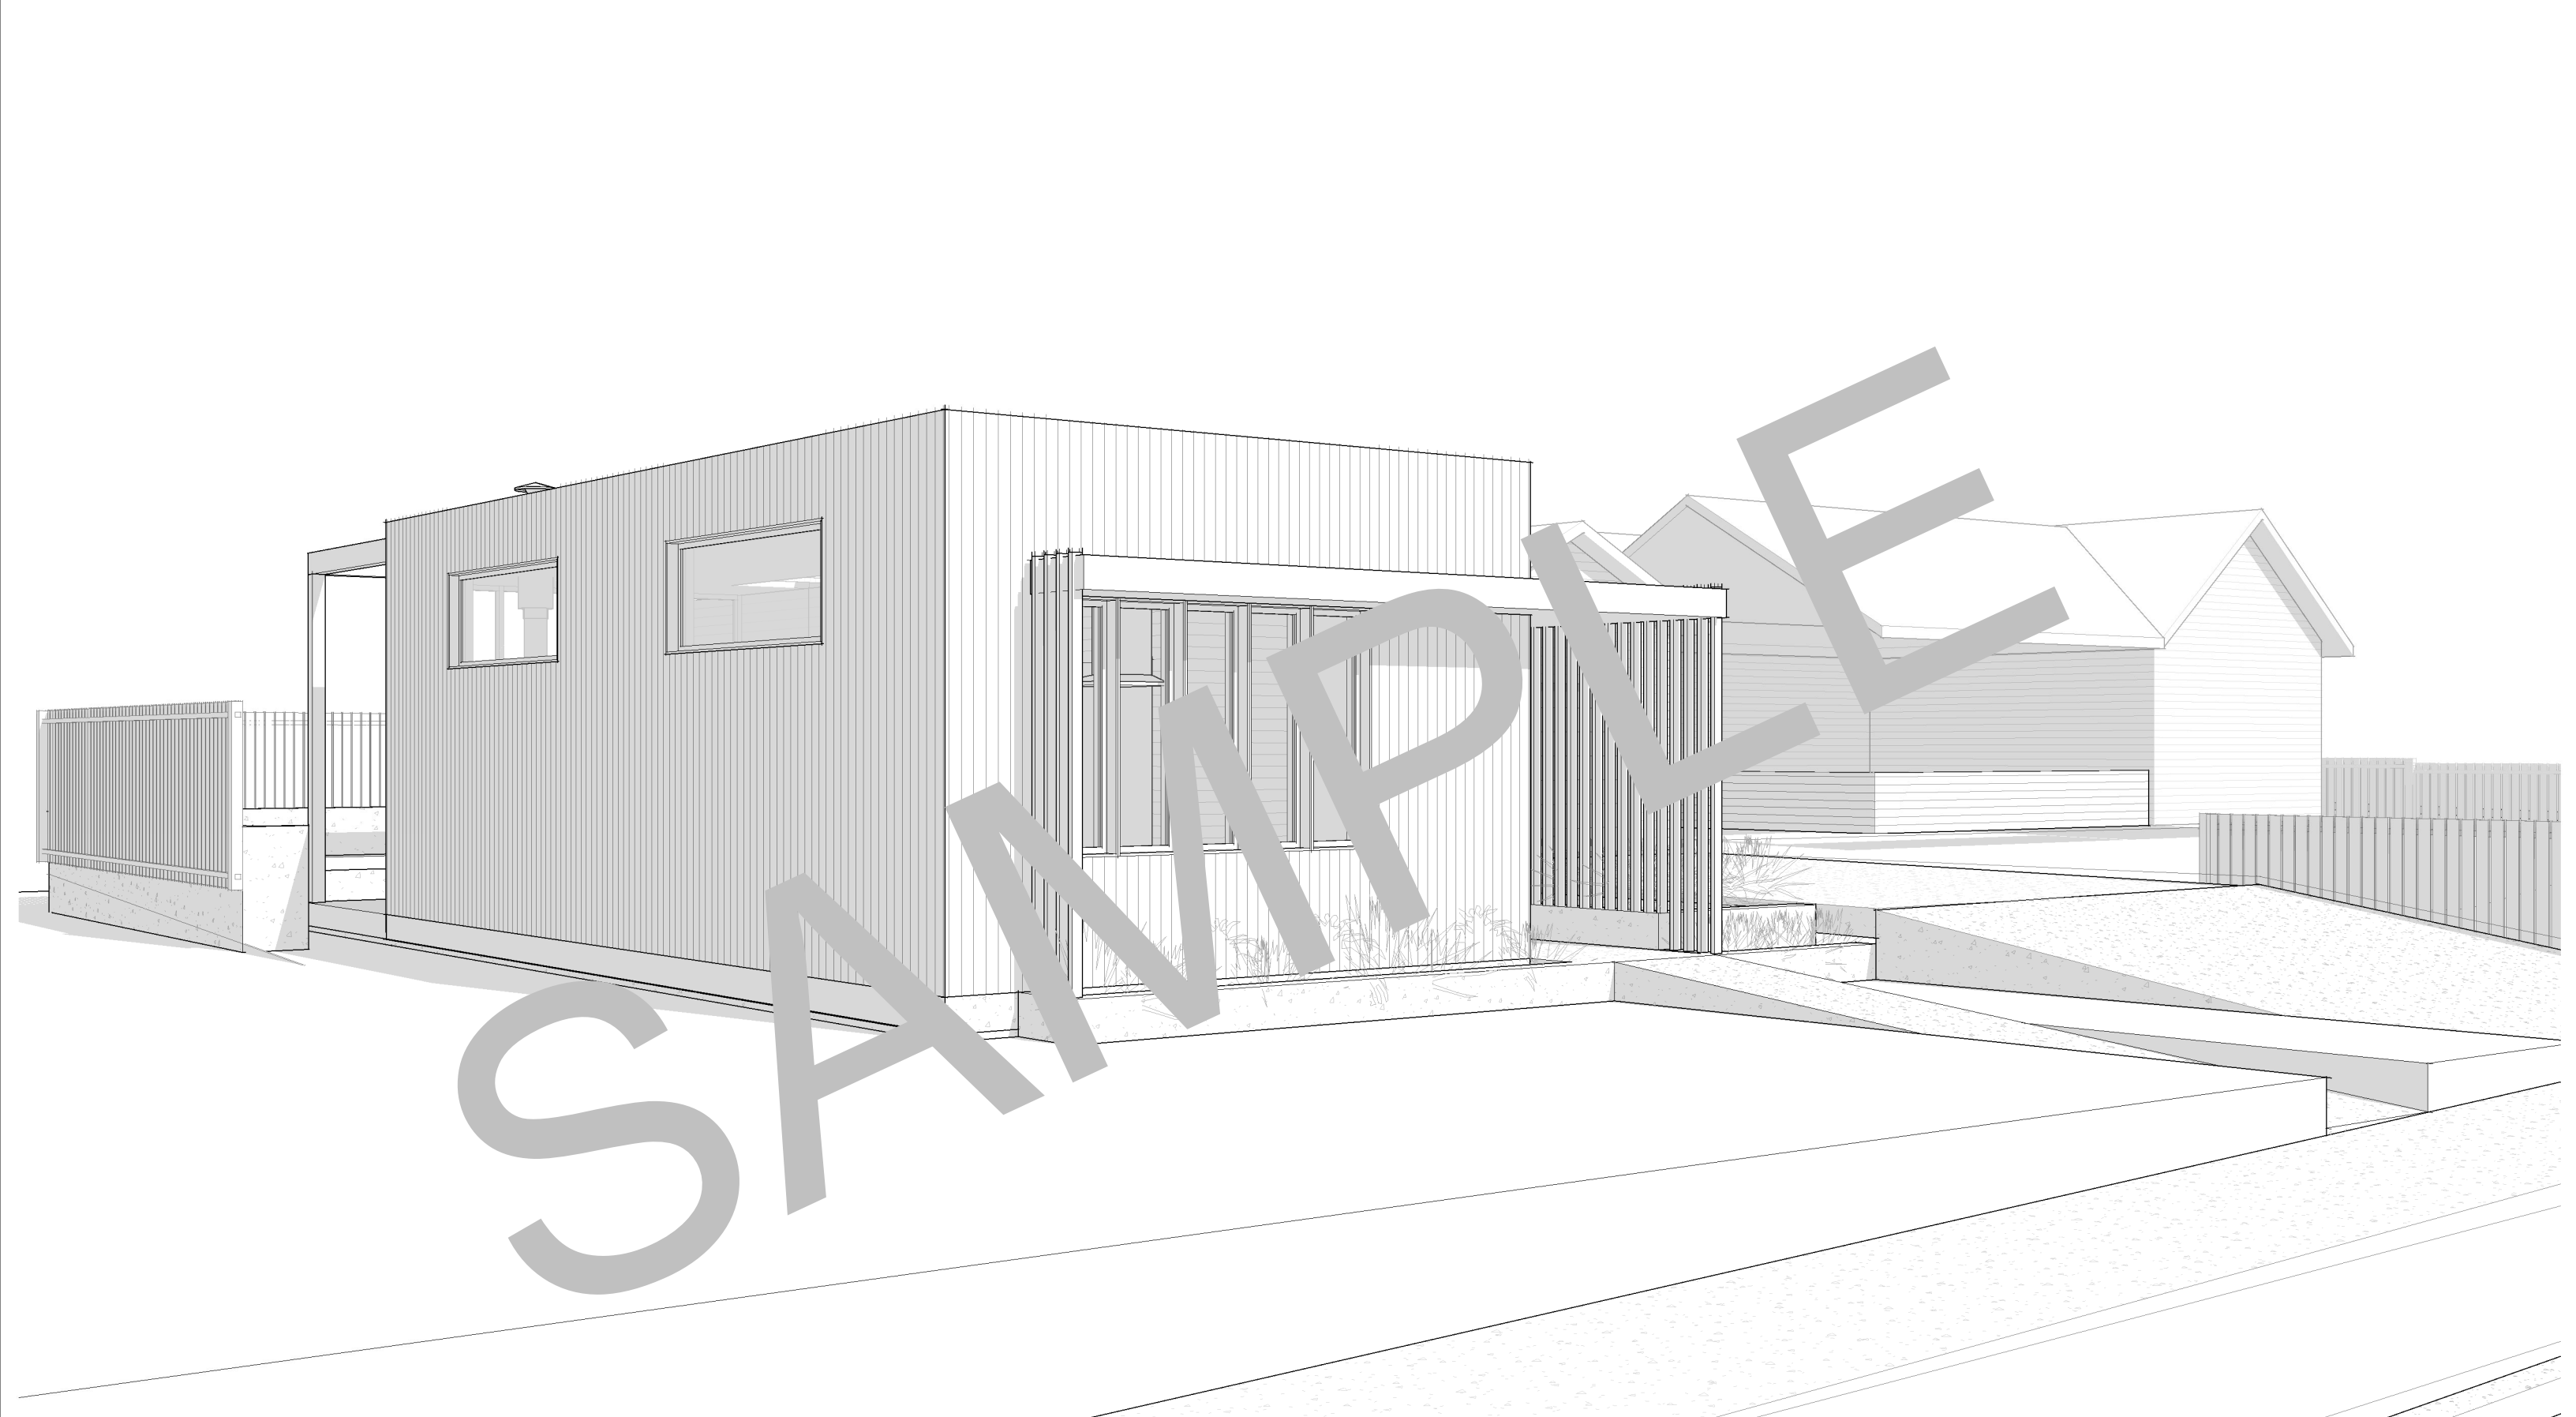


Lucas Gray Design

THE SHIFT ADU
S15 3D VIEWS EXT

JAN. 01, 2021

www.lucasgraydesign.com | 503-453-7195

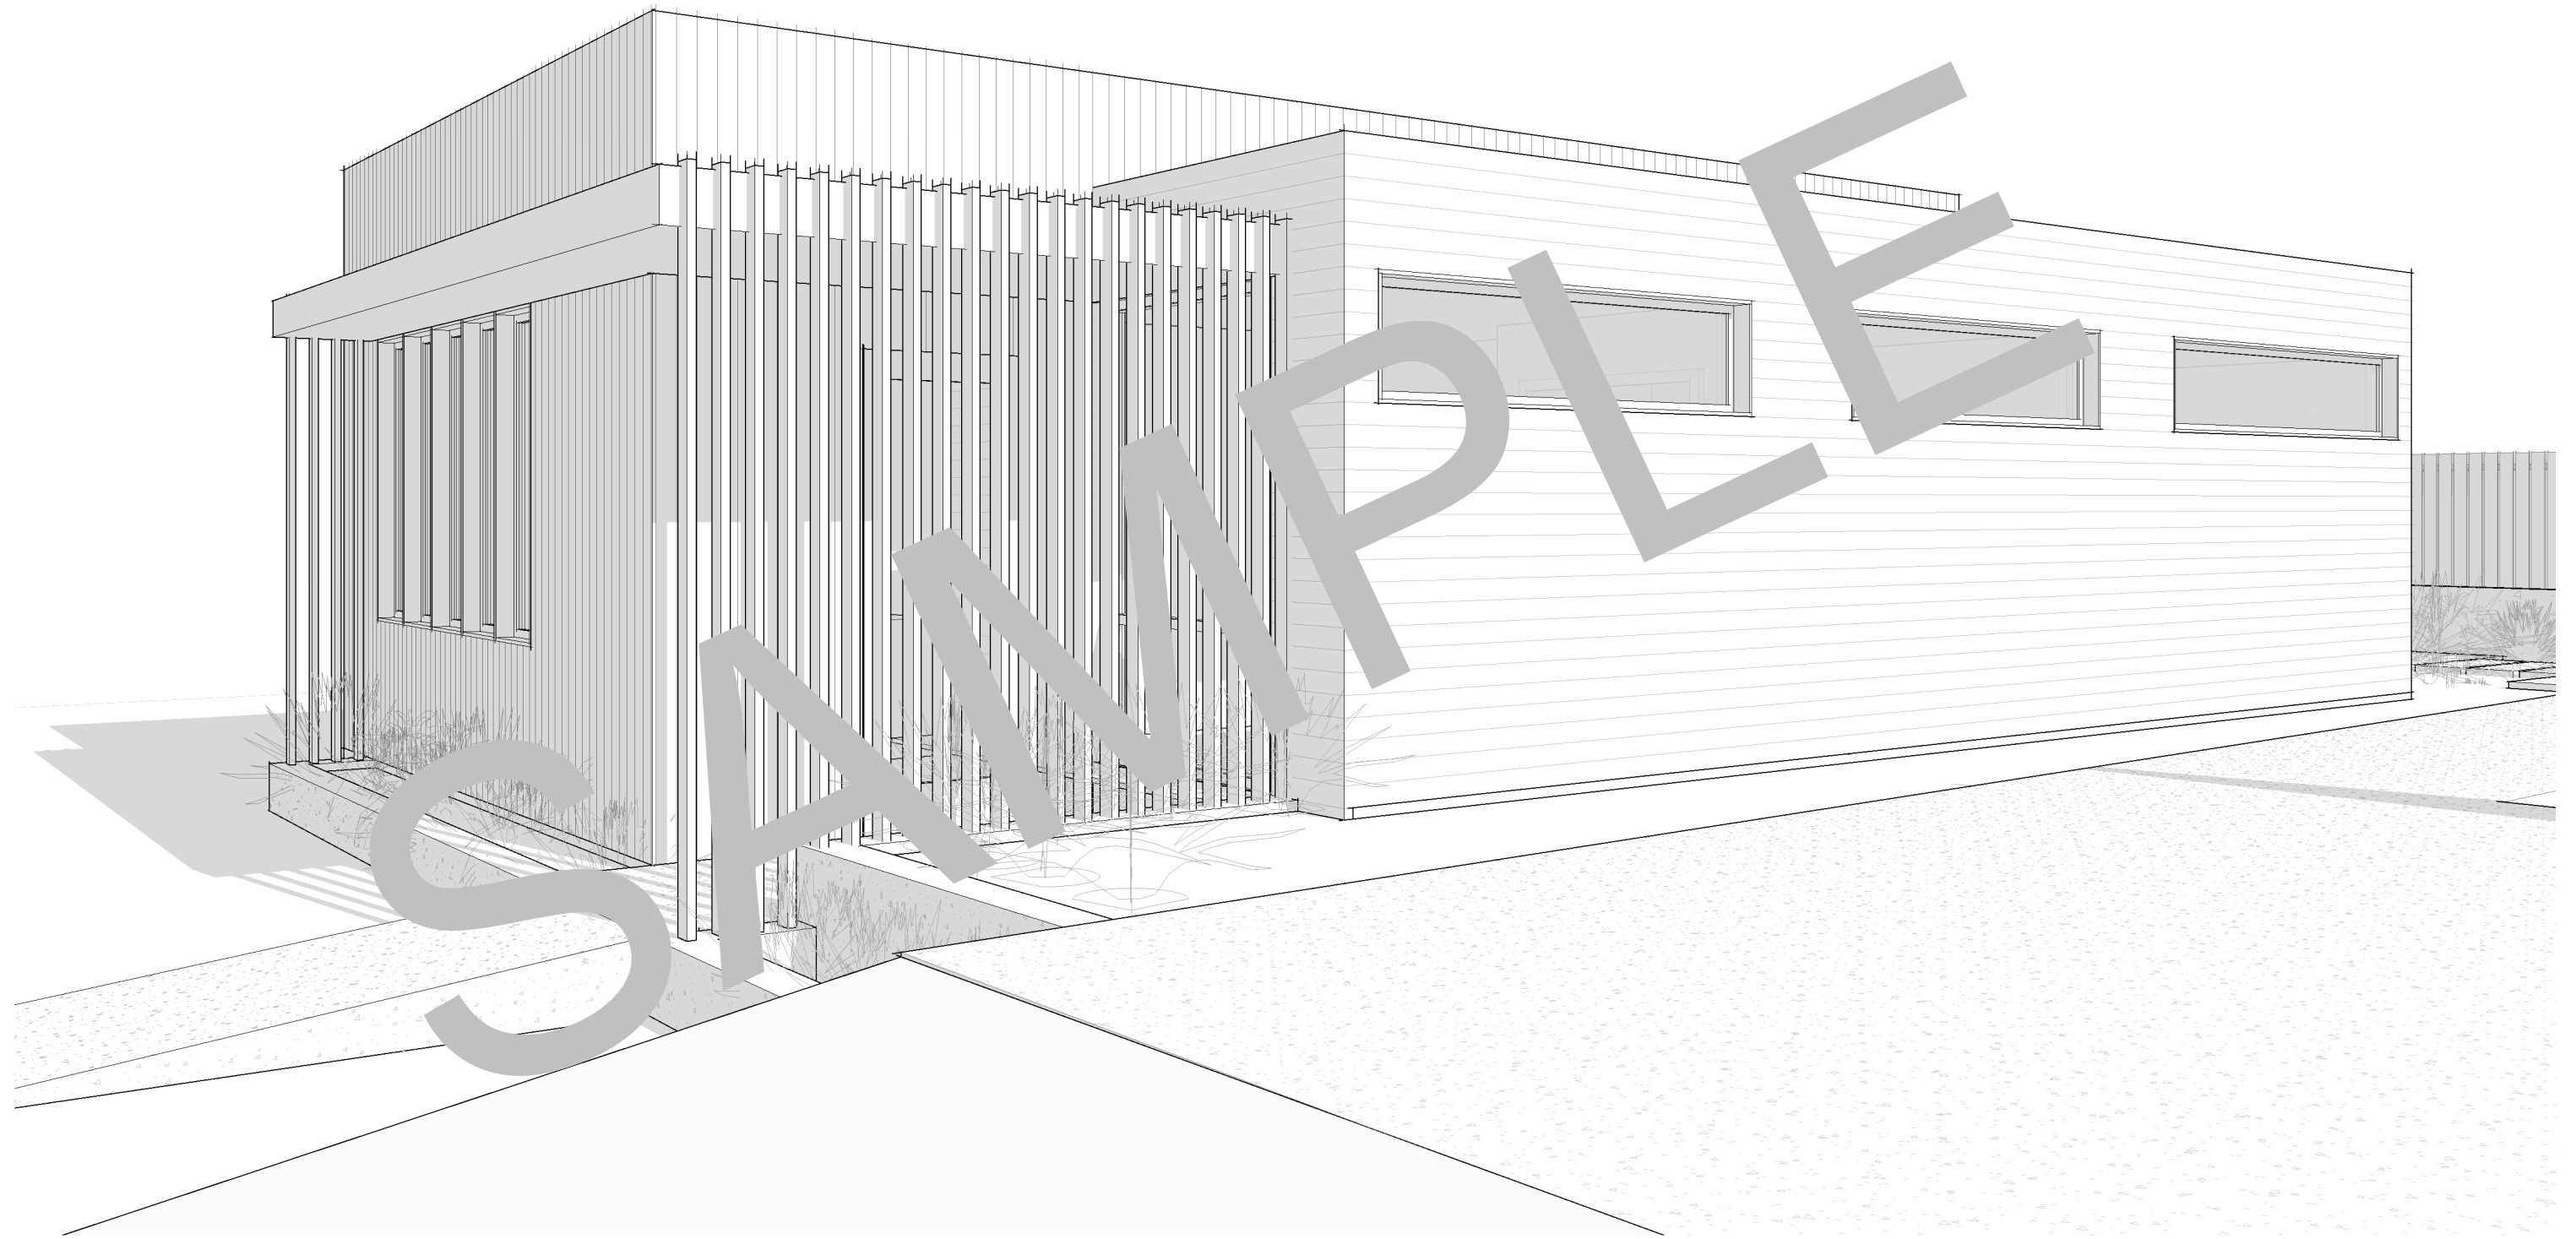


Lucas Gray Design

THE SHIFT ADU
S16 3D VIEWS EXT

JAN. 01, 2021

www.lucasgraydesign.com | 503-453-7195

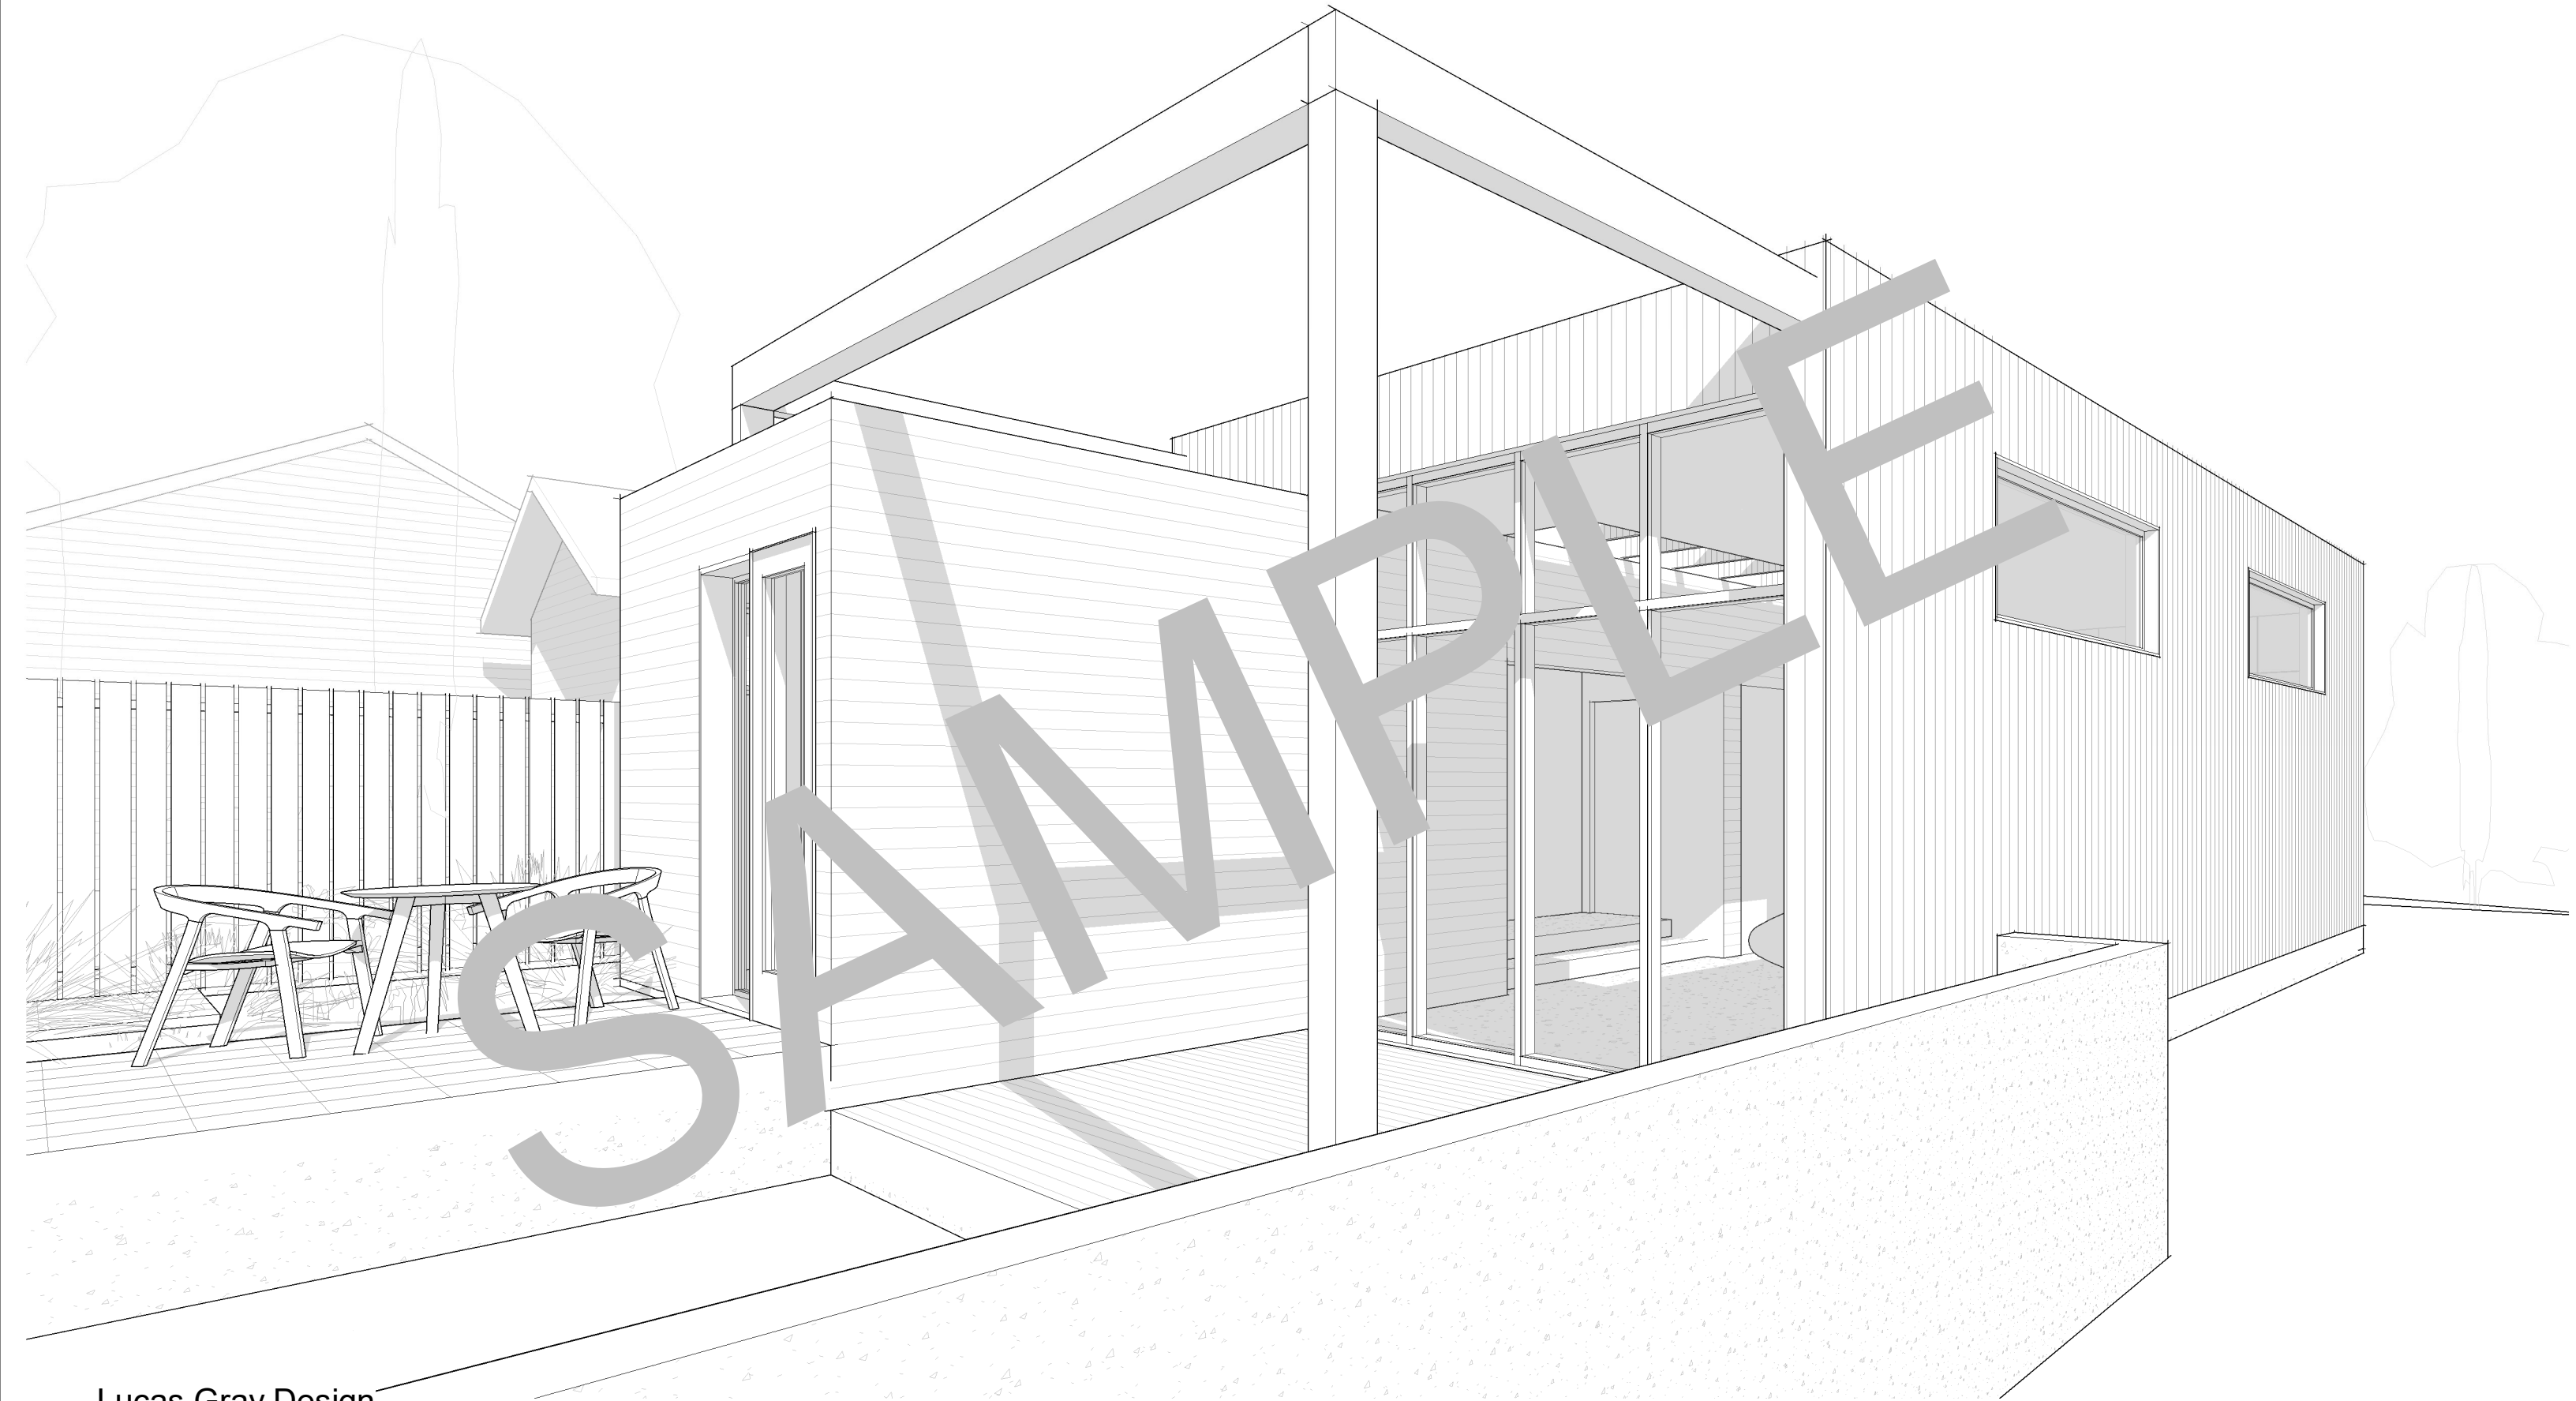


Lucas Gray Design

THE SHIFT ADU
S17 3D VIEWS EXT

JAN. 01, 2021

www.lucasgraydesign.com | 503-453-7195

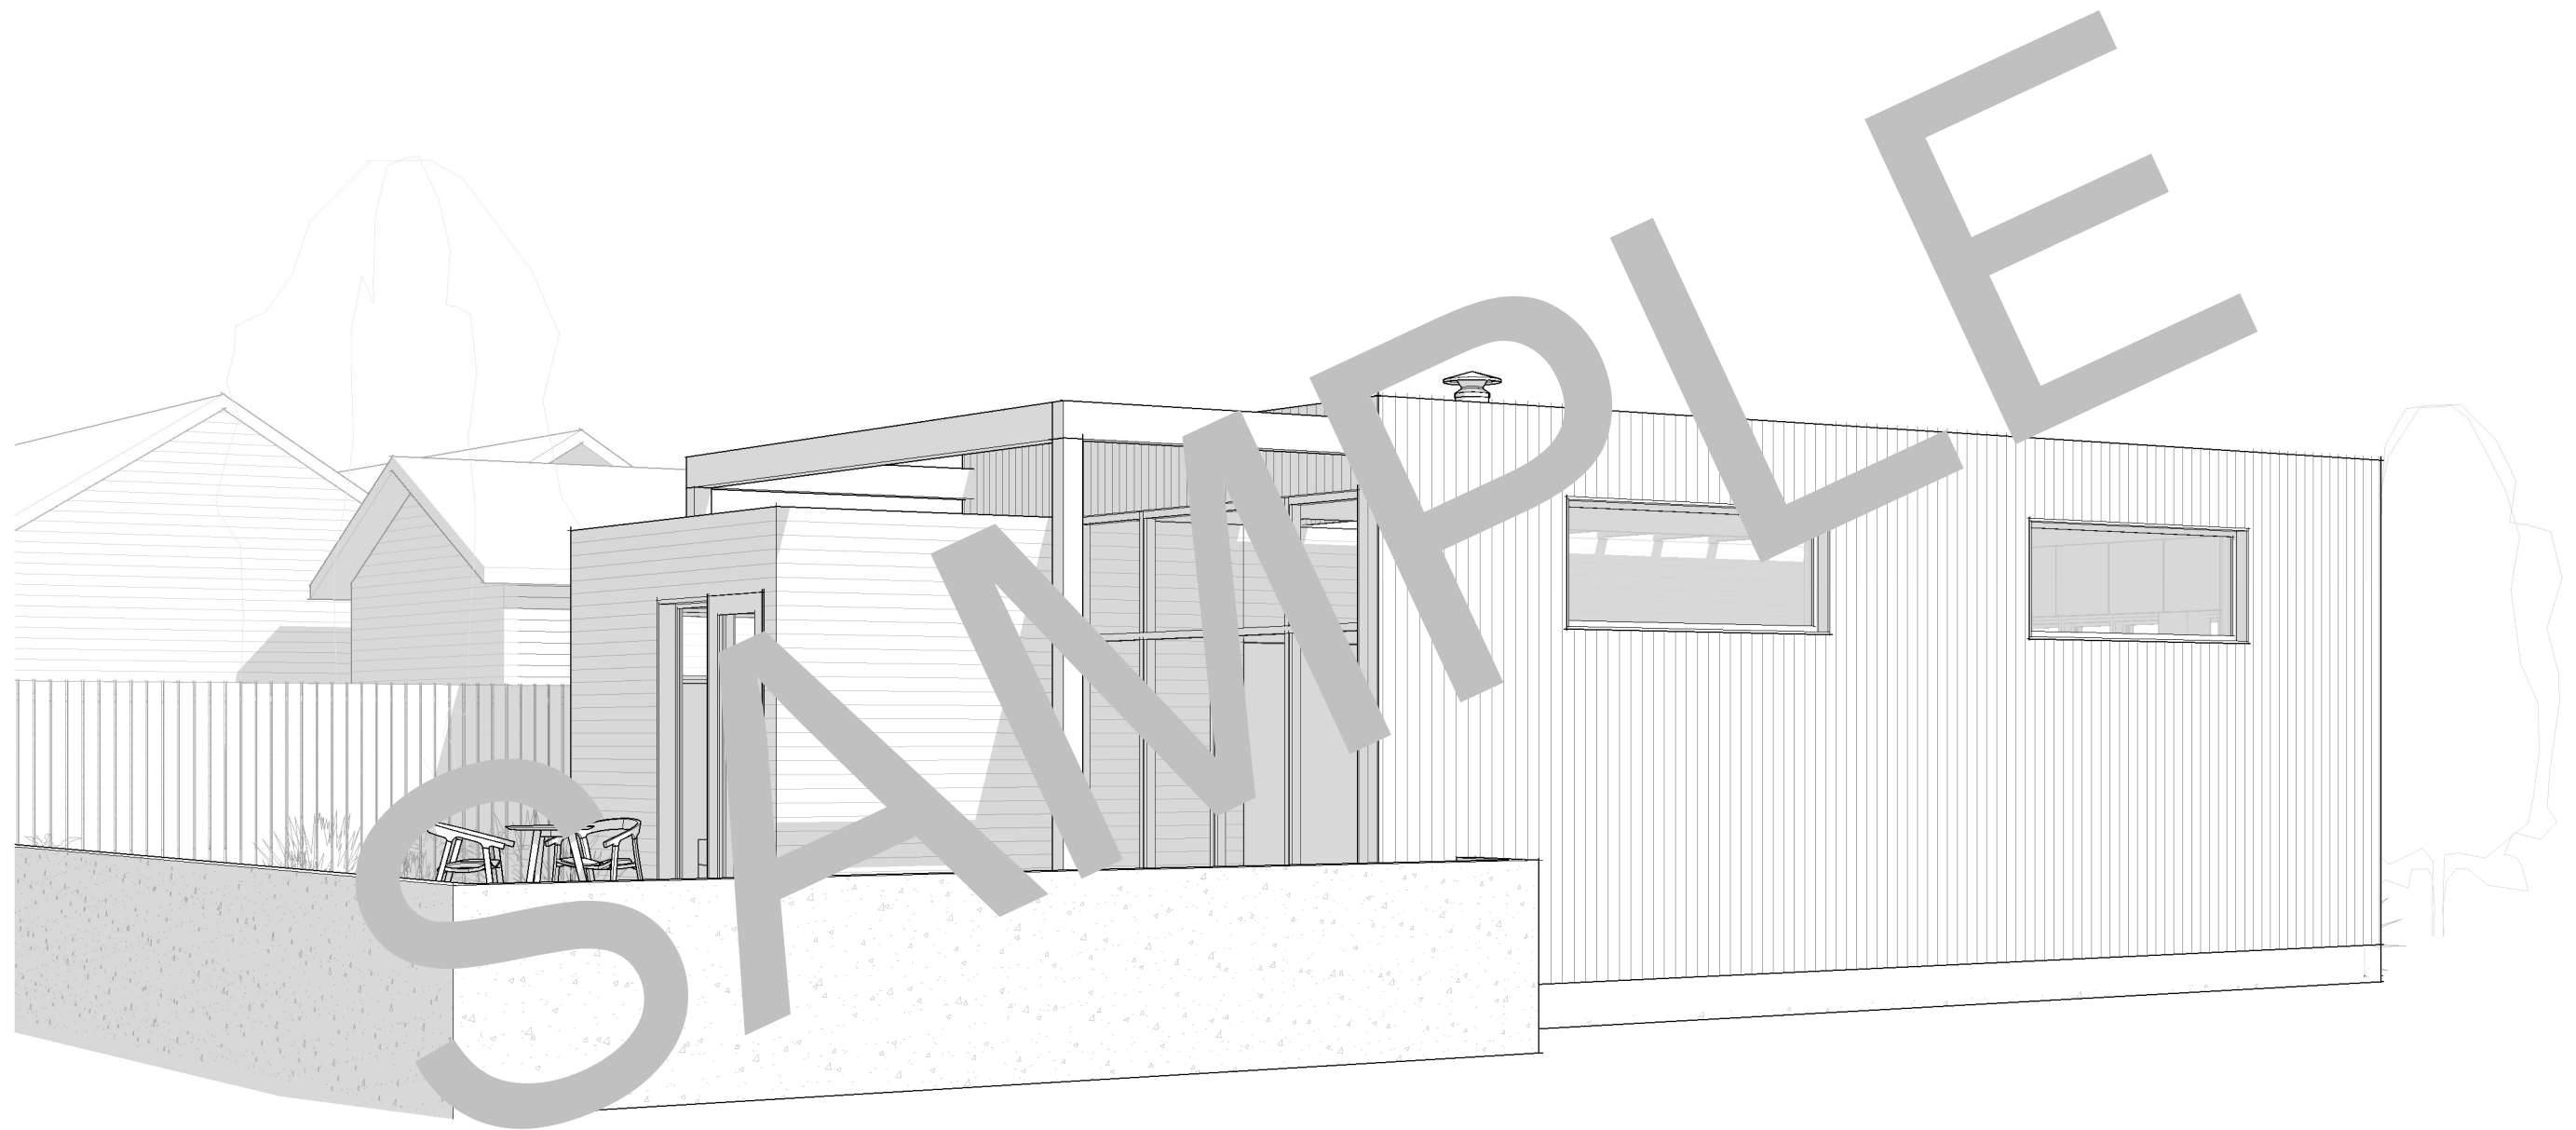

Lucas Gray Design

THE SHIFT ADU
S18 3D VIEWS EXT

JAN. 01, 2021

www.lucasgraydesign.com | 503-453-7195




Lucas Gray Design

THE SHIFT ADU

S19 3D VIEWS EXT

JAN. 01, 2021

www.lucasgraydesign.com | 503-453-7195

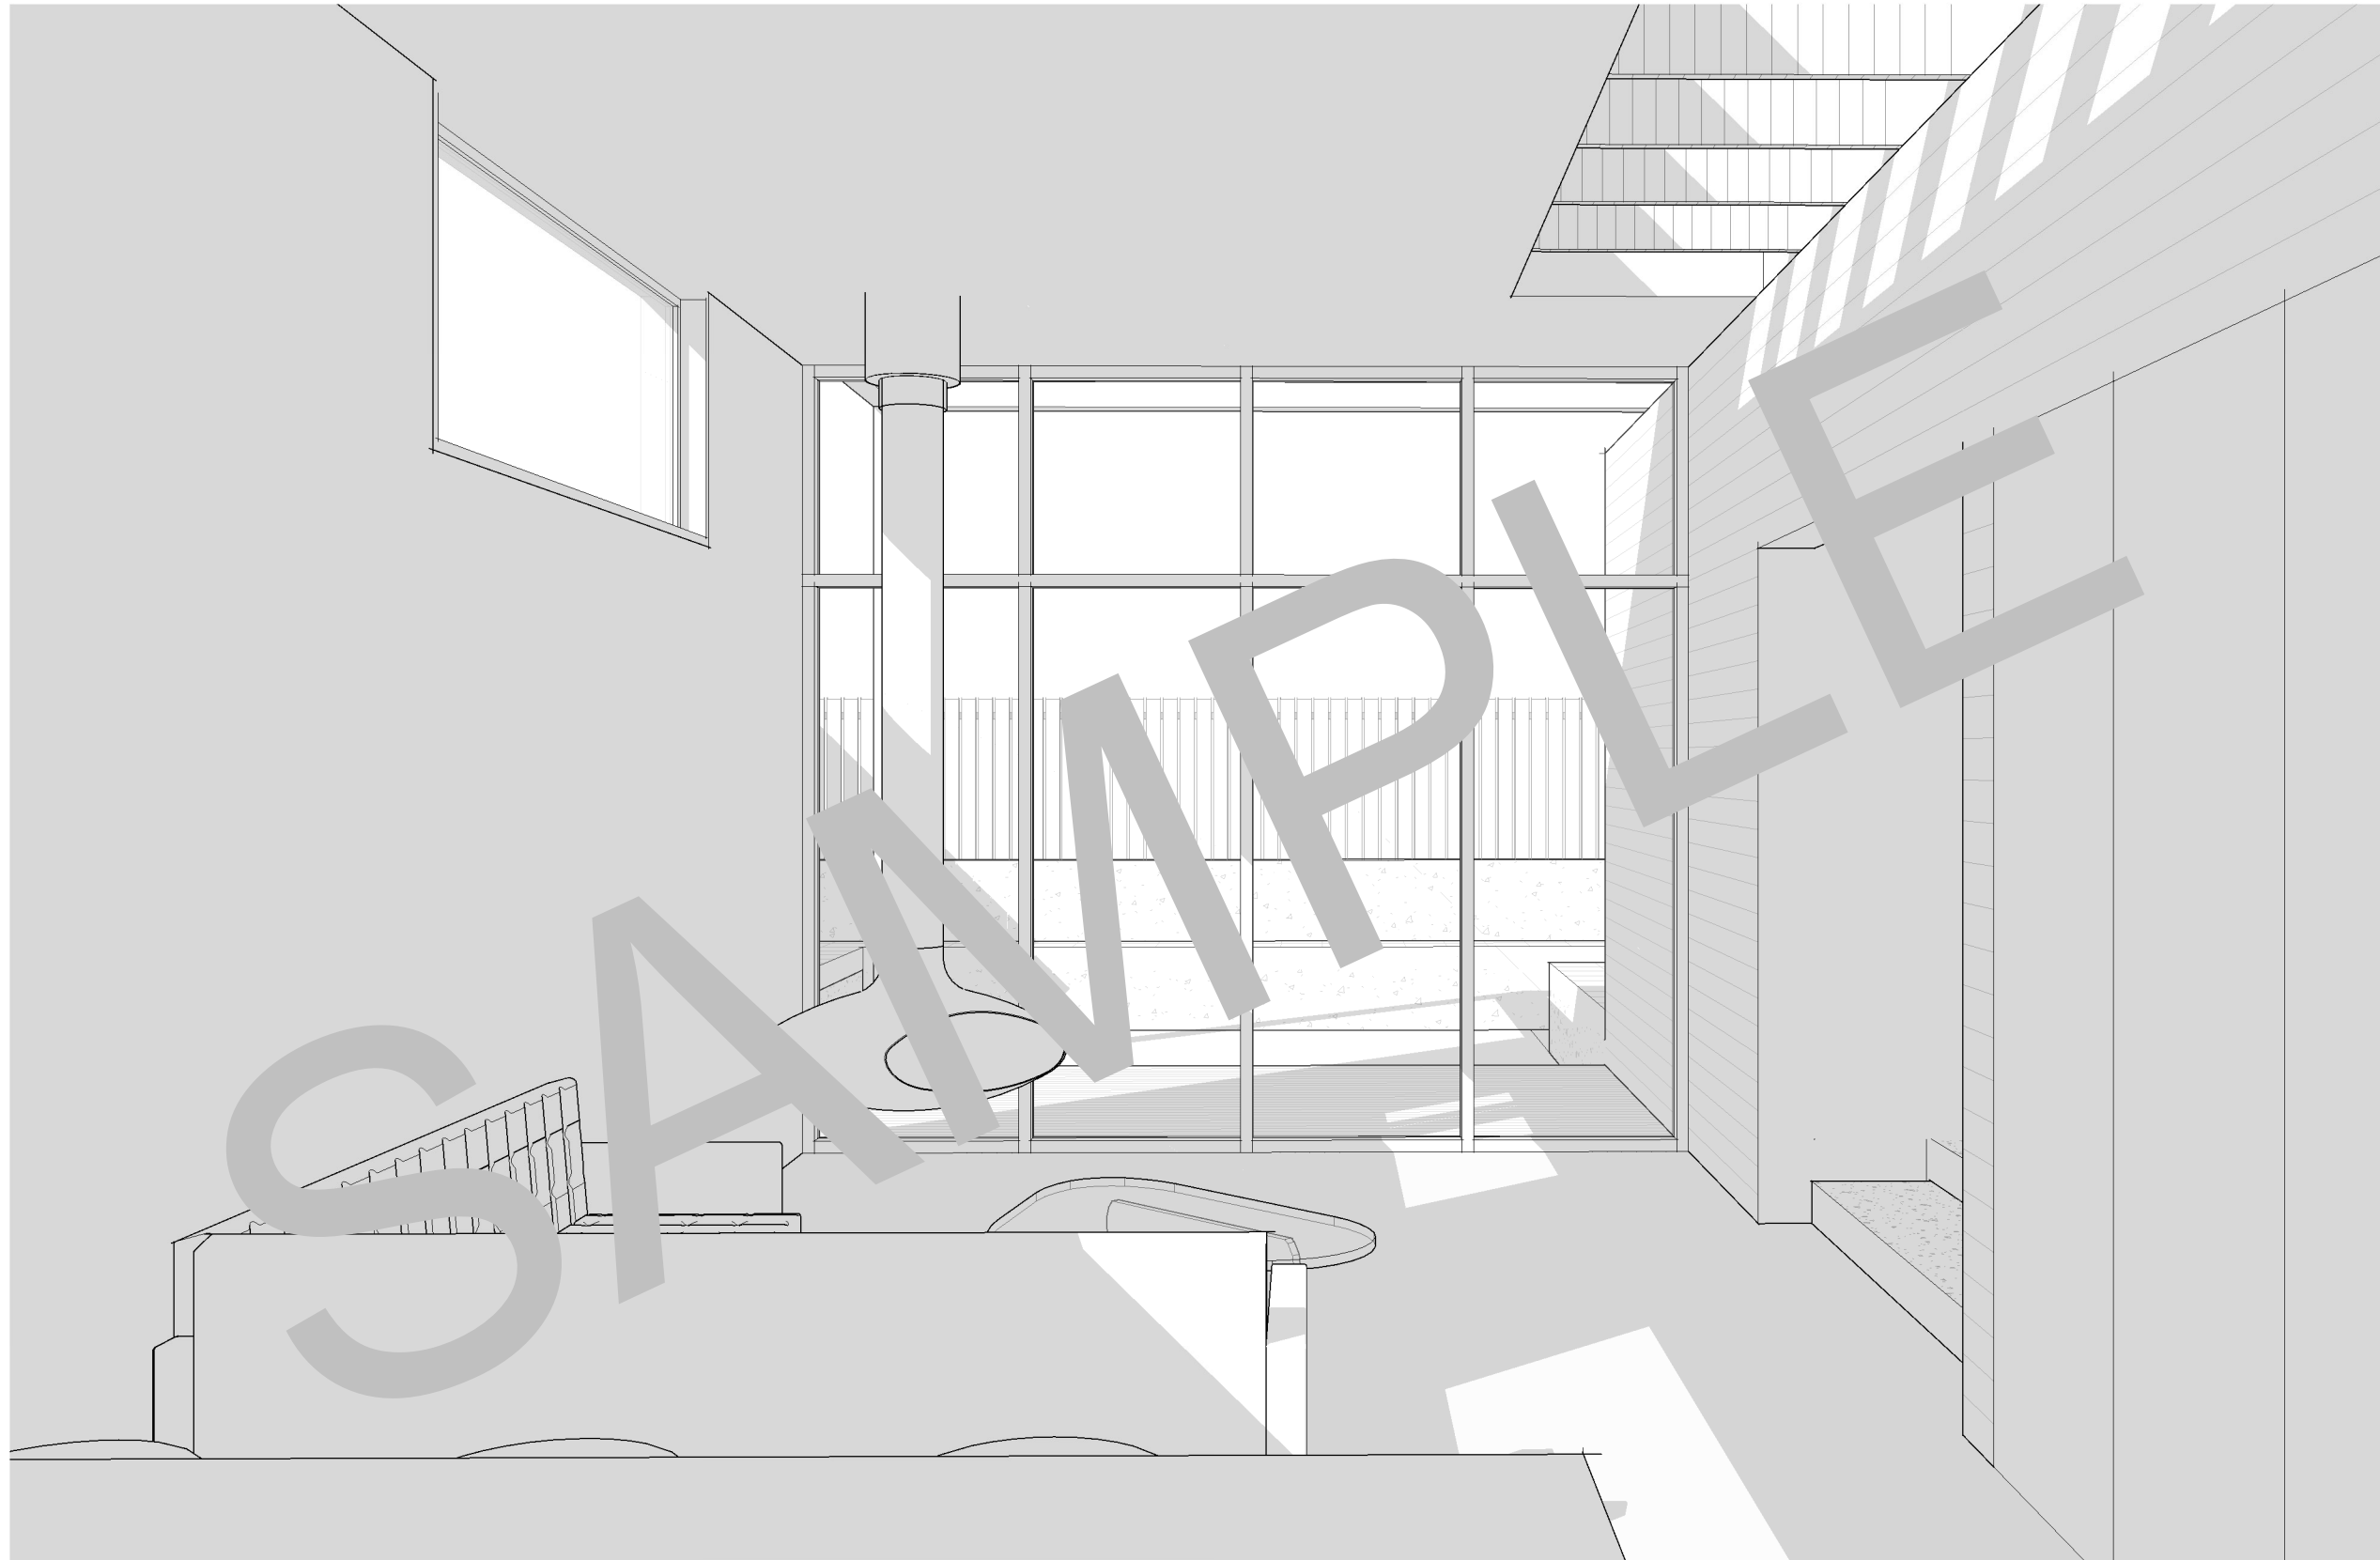

Lucas Gray Design

THE SHIFT ADU

S20 3D VIEWS INT

JAN. 01, 2021

www.lucasgraydesign.com | 503-453-7195